


BLDG. SIZE: 24 x 40 x 10
(1:12 ROOF PITCH)


AB1 of 2 — Anchor Bolt Placement
F1 of 2 — Foundation Plan
1 of 3 — Roof Framing Plan
2 of 3 — Sidewall Framing Elev.
3 of 3 — Endwall Framing Elev.
SH1 of 3 — Roof Sheeting Plan
SH2 of 3 — Sidewall Sheeting Elev.
SH3 of 3 — Endwall Sheeting Elev.



590 US HWY 98
SUITE 3
DAPHNE, AL 36526
LOCAL (251) 379-8042
TOLL FREE (855) 55-VALOR
www.valorsteelbuildings.com


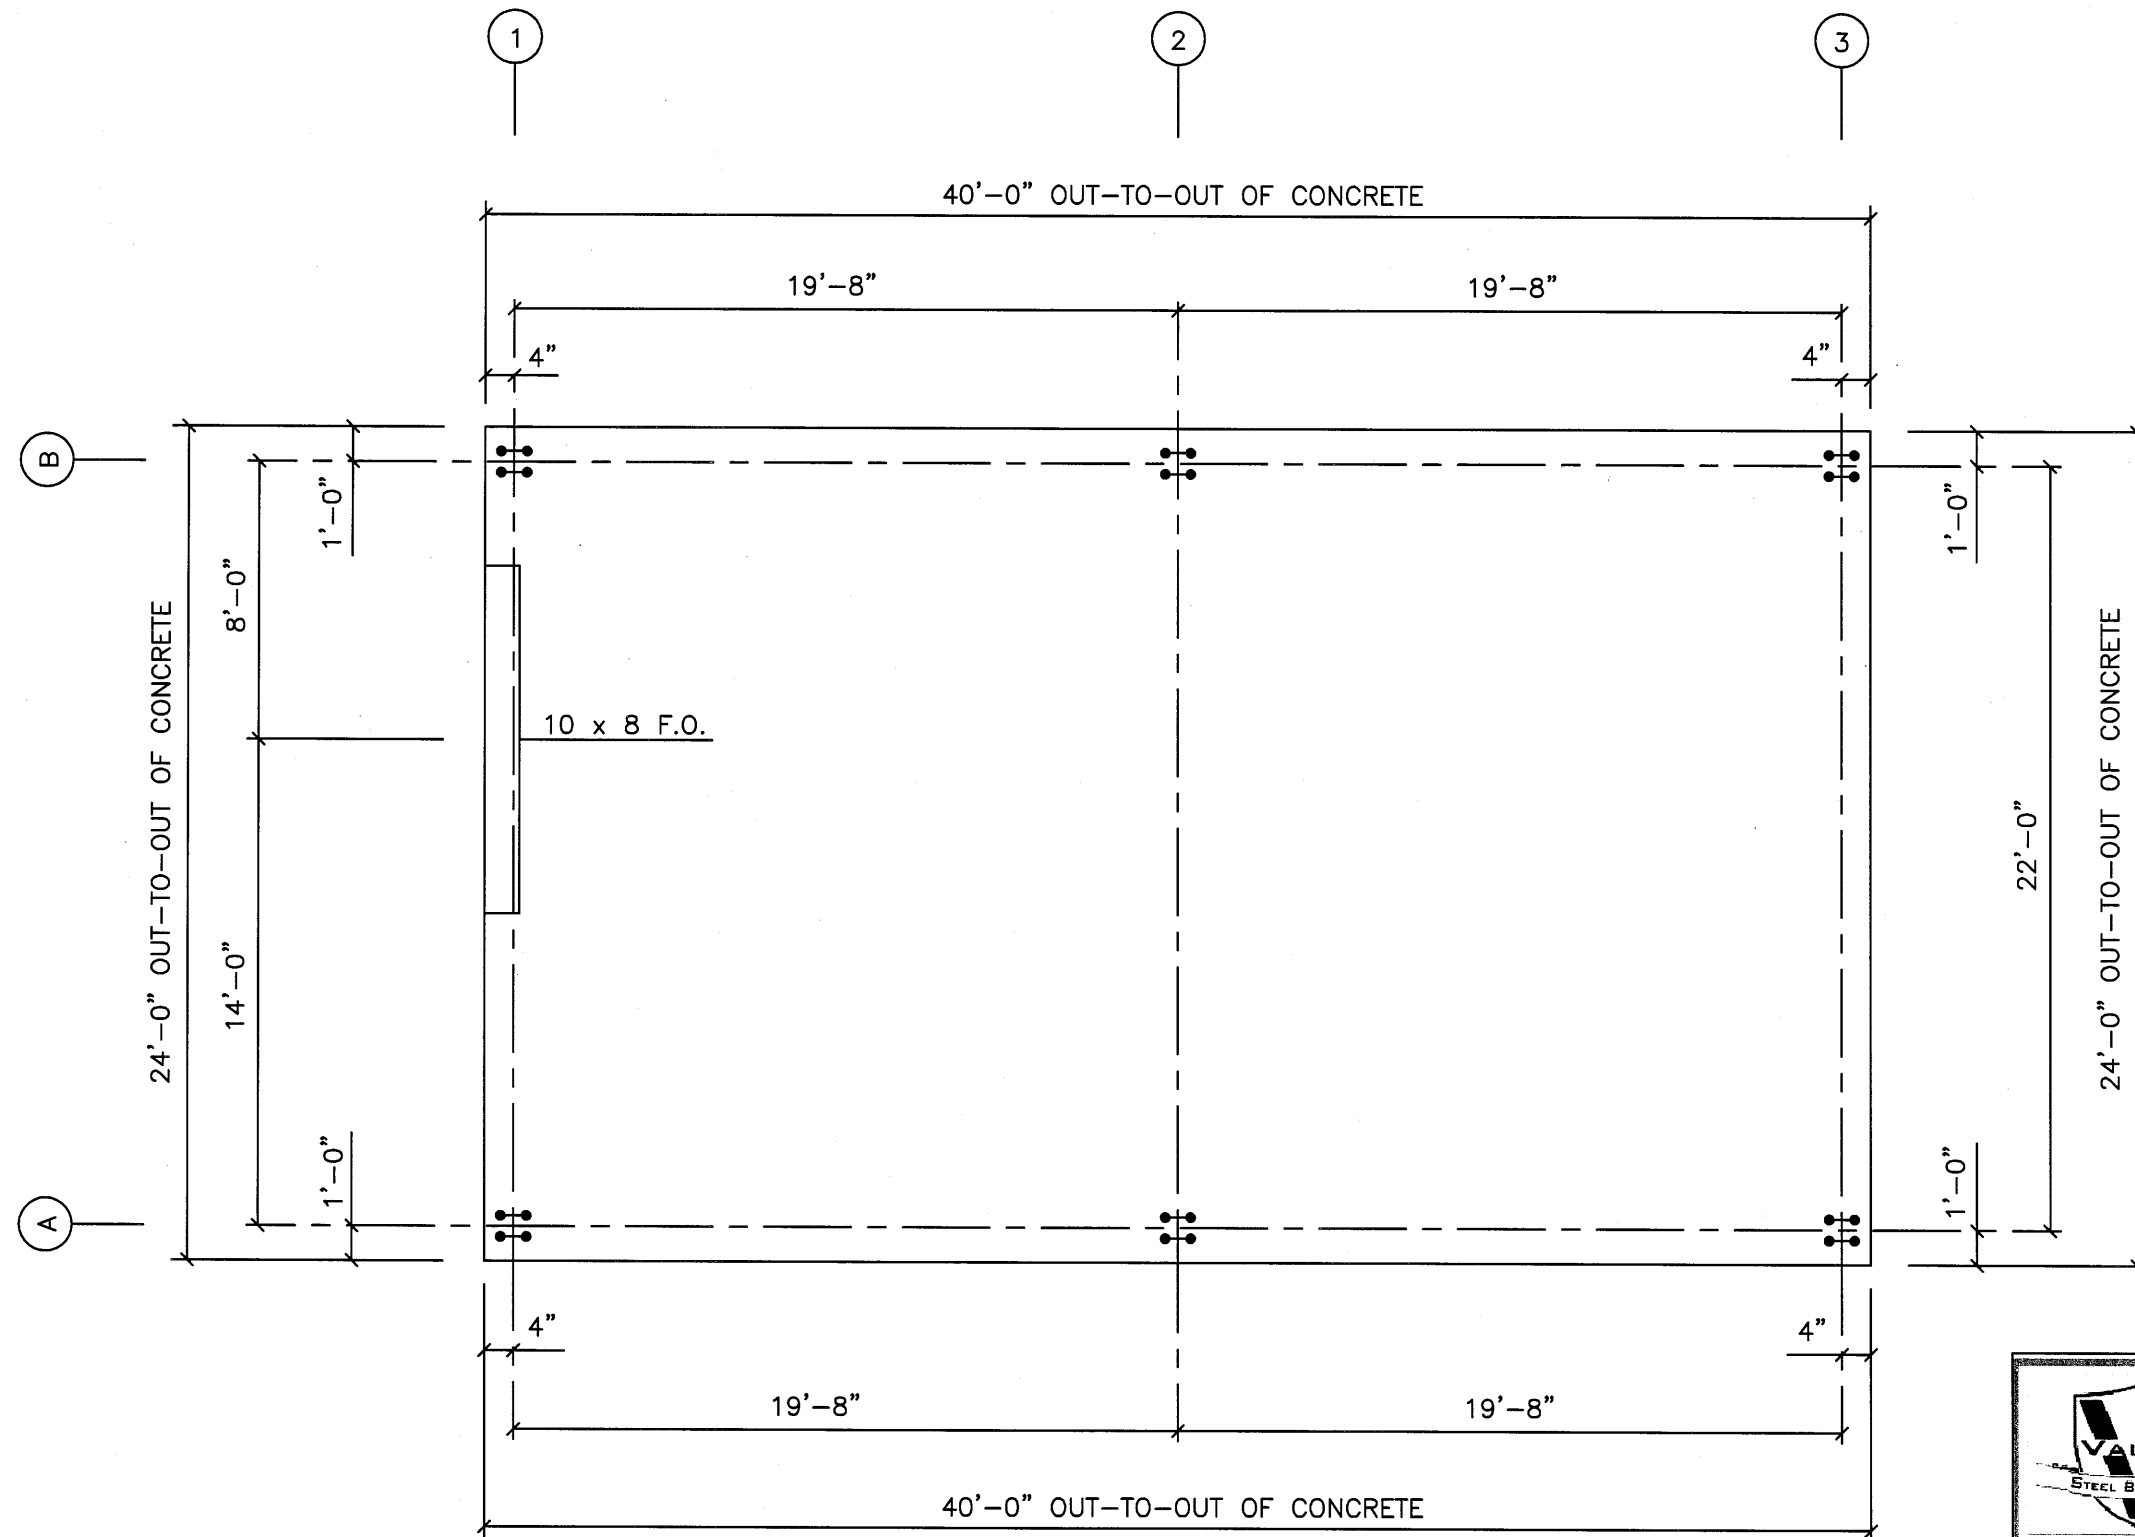


ANCHOR BOLT PLAN
N.T.S.

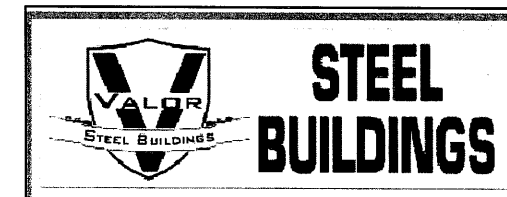


VALOR STEEL BUILDINGS
590 US HWY 98 - SUITE 3
DAPHNE, AL 36526
LOCAL (251) 379-8042
TOLL FREE (855) 55-VALOR
www.valorsteelbuildings.com

Bldg. Size: 24 x 40 x 10

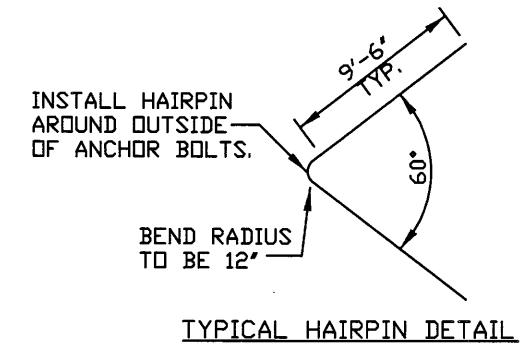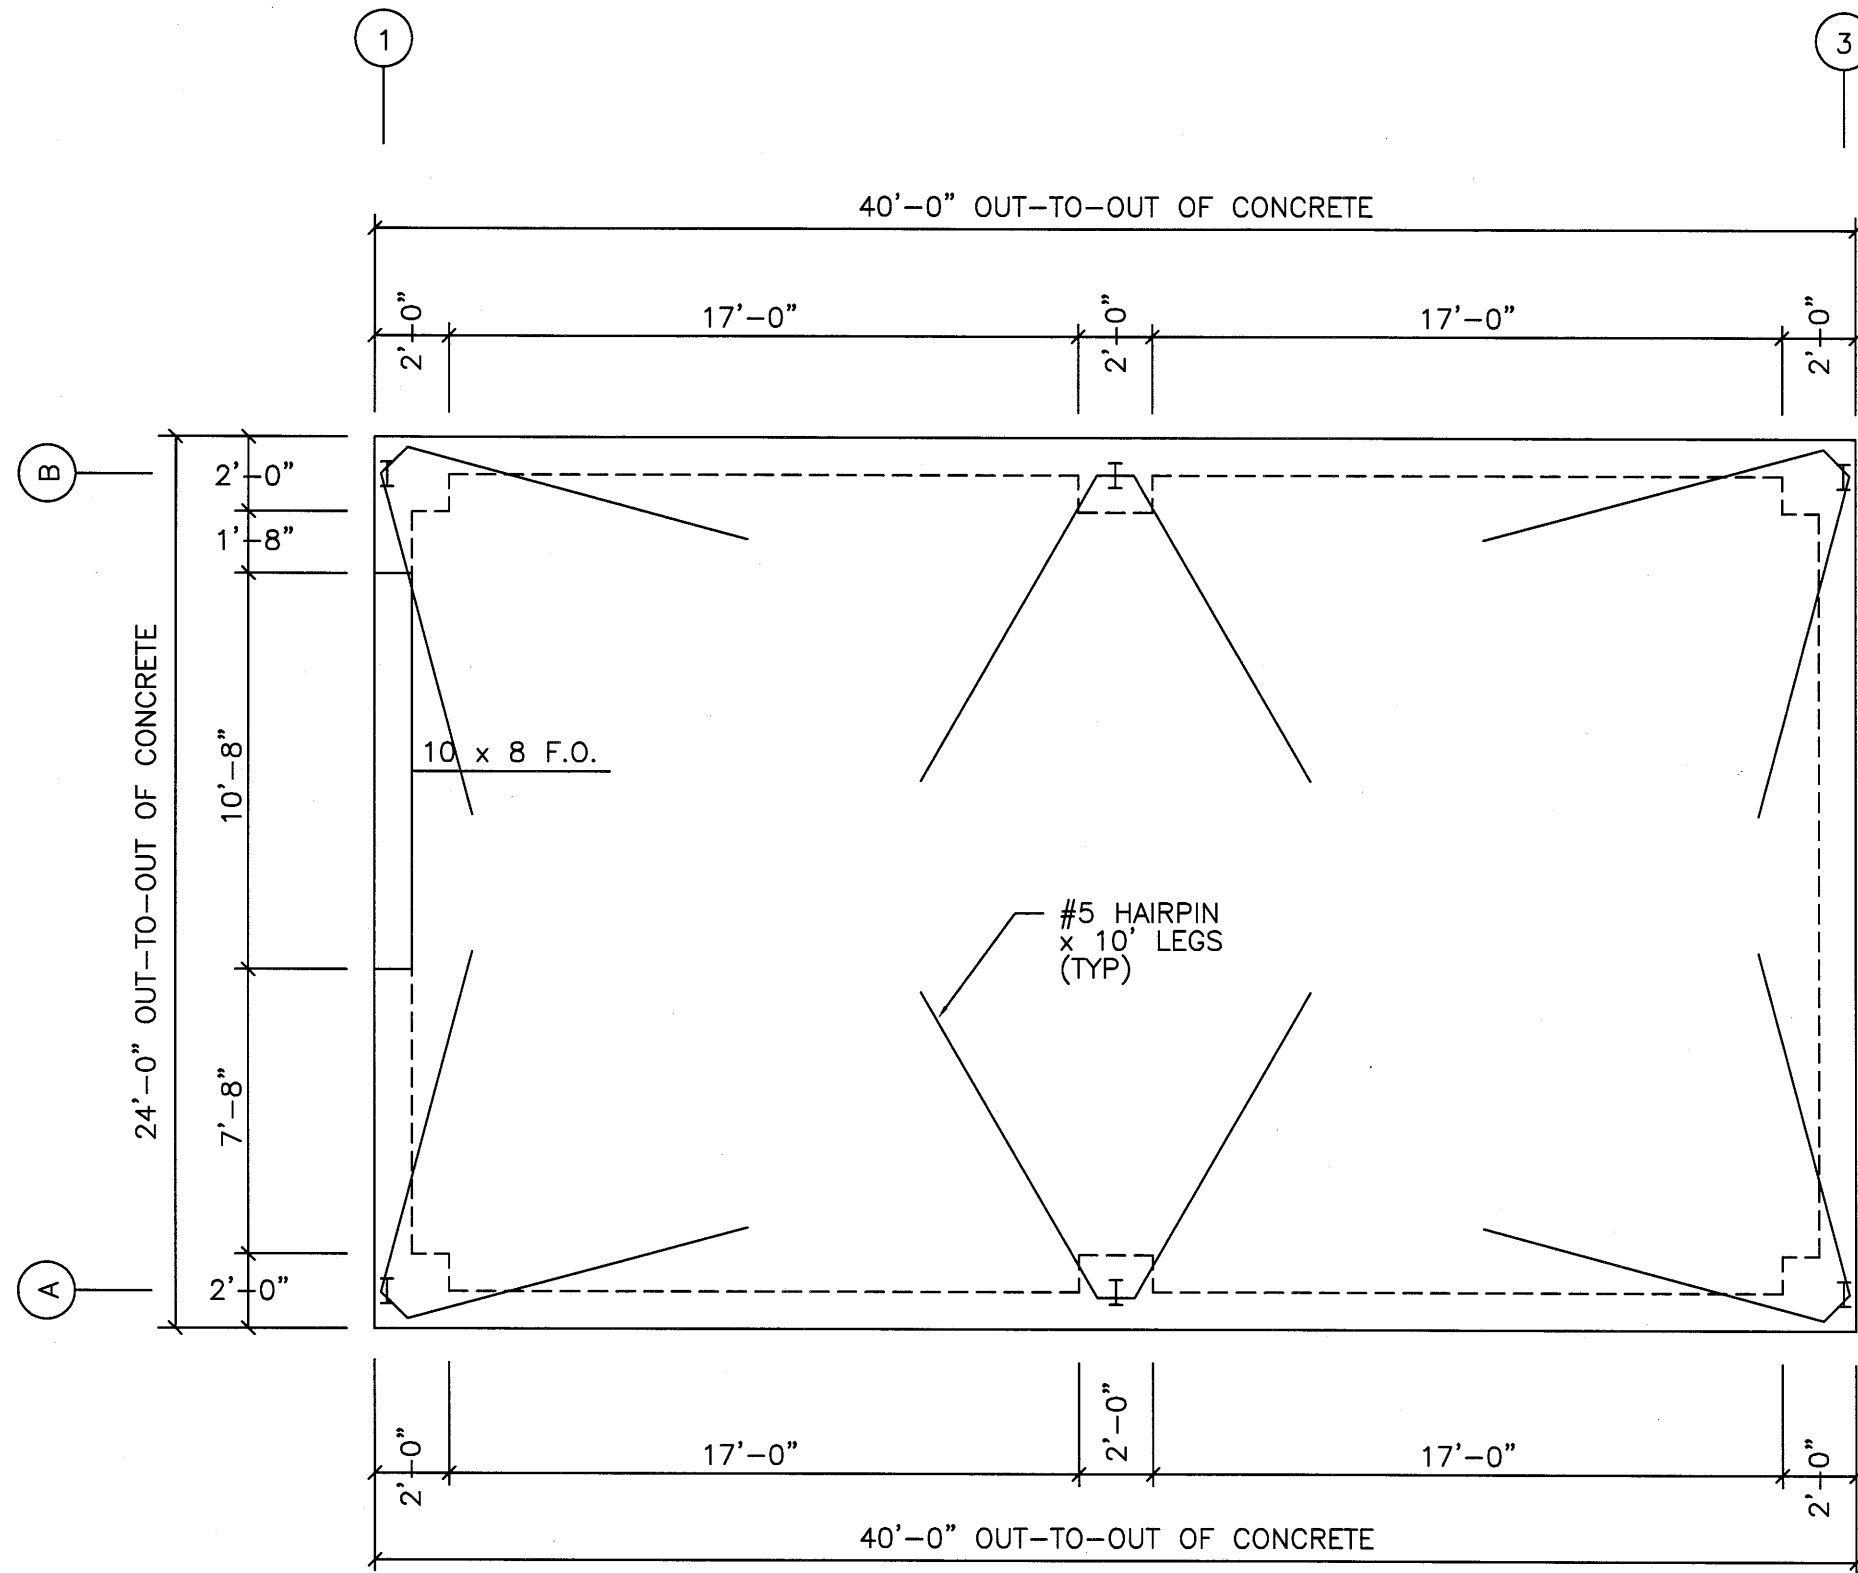


FOUNDATION PLAN
N.T.S.

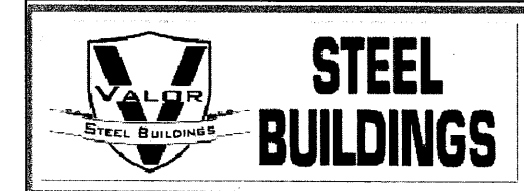

VALOR STEEL BUILDINGS
590 US HWY 98 - SUITE 3
DAPHNE, AL 36526
LOCAL (251) 379-8042
TOLL FREE (855) 55-VALOR
www.valorsteelbuildings.com

Bldg. Size: 24 x 40 x 10

▲ E.H.S. CABLE BRACING

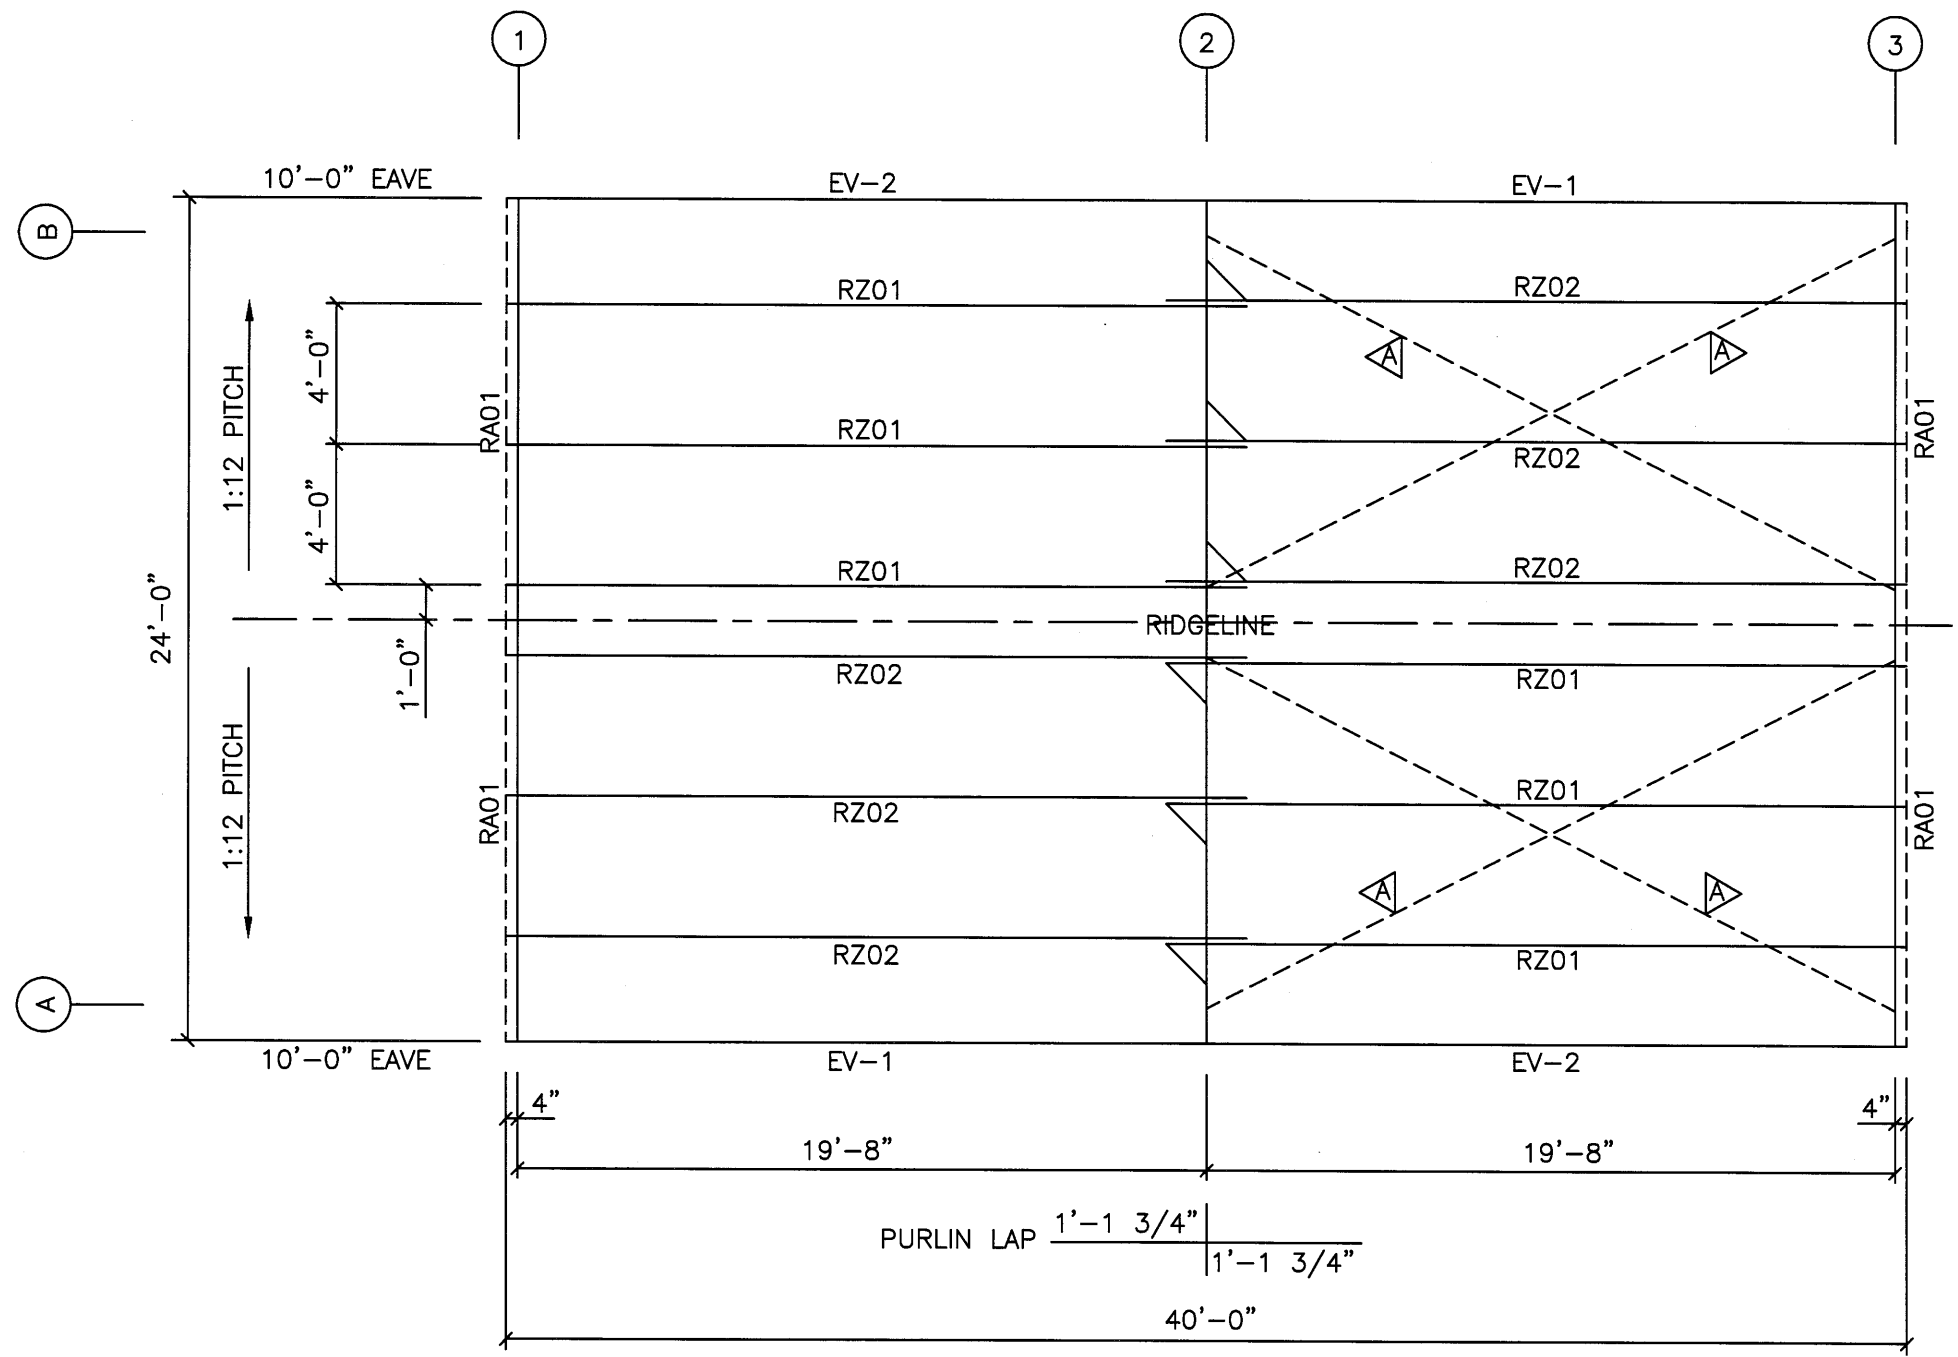


ROOF FRAMING PLAN
N.T.S.




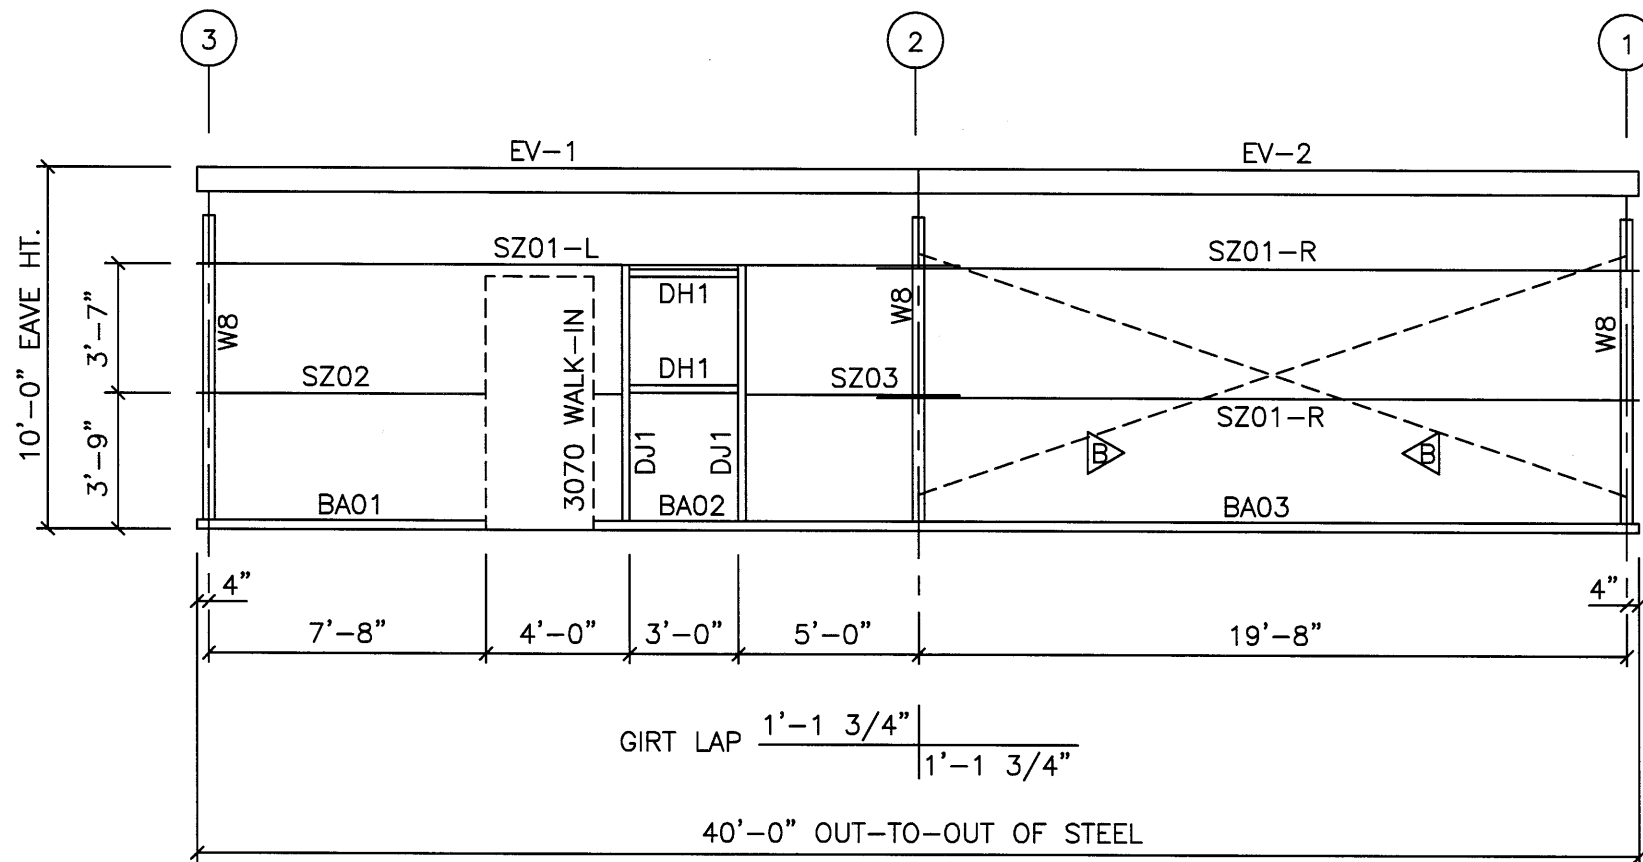
VALOR STEEL BUILDINGS
590 US HWY 98 - SUITE 3
DAPHNE, AL 36526
LOCAL (251) 379-8042
TOLL FREE (855) 55-VALOR
www.valorsteelbuildings.com

Bldg. Size: 24 x 40 x 10

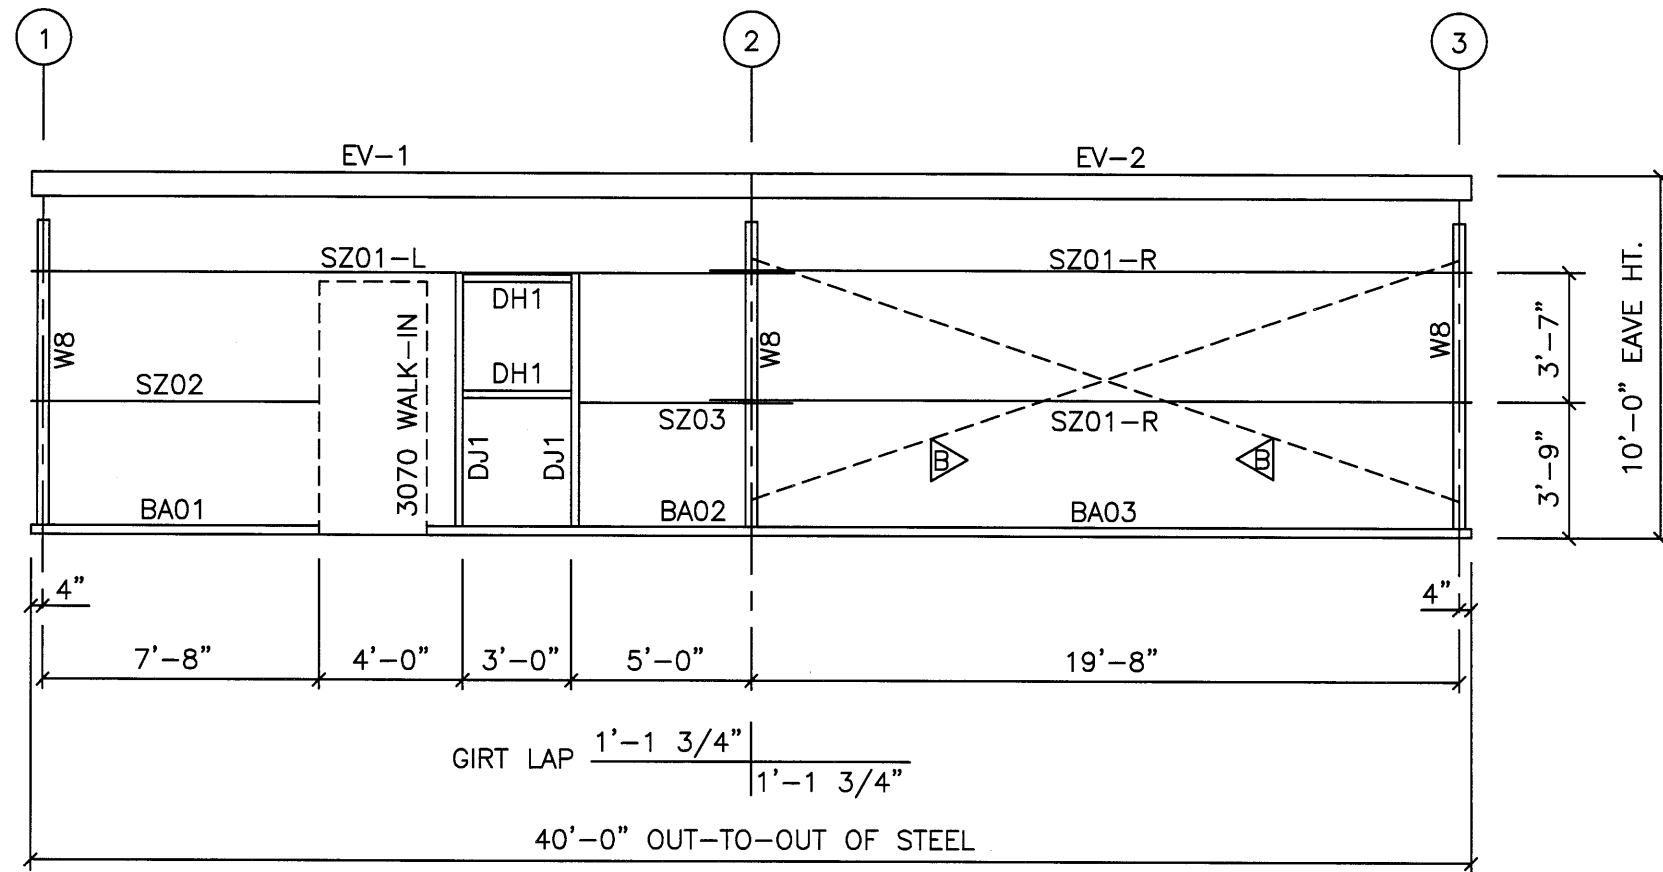


SIDEWALL FRAMING ELEV. @ COL. LINE A
N.T.S.

 E.H.S. CABLE BRACING







SIDEWALL FRAMING ELEV. @ COL. LINE B
N.T.S.

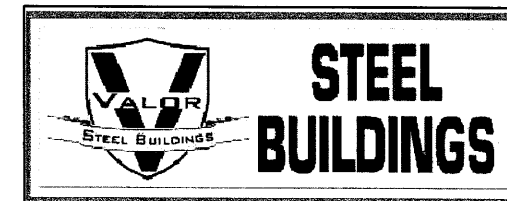

STEEL BUILDINGS

VALOR STEEL BUILDINGS
590 US HWY 98 - SUITE 3
DAPHNE, AL 36526
LOCAL (251) 379-8042
TOLL FREE (855) 55-VALOR
www.valorsteelbuildings.com


Bldg. Size: 24 x 40 x 10

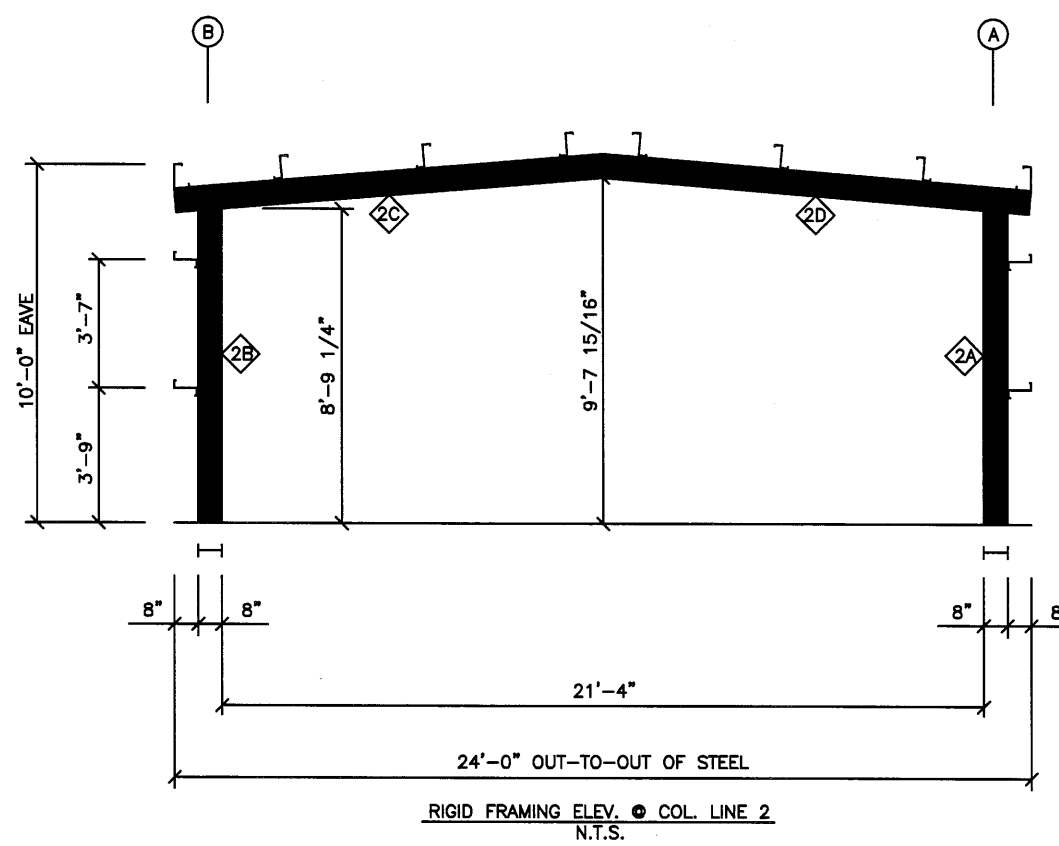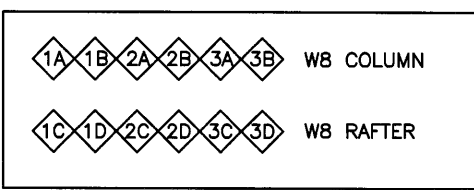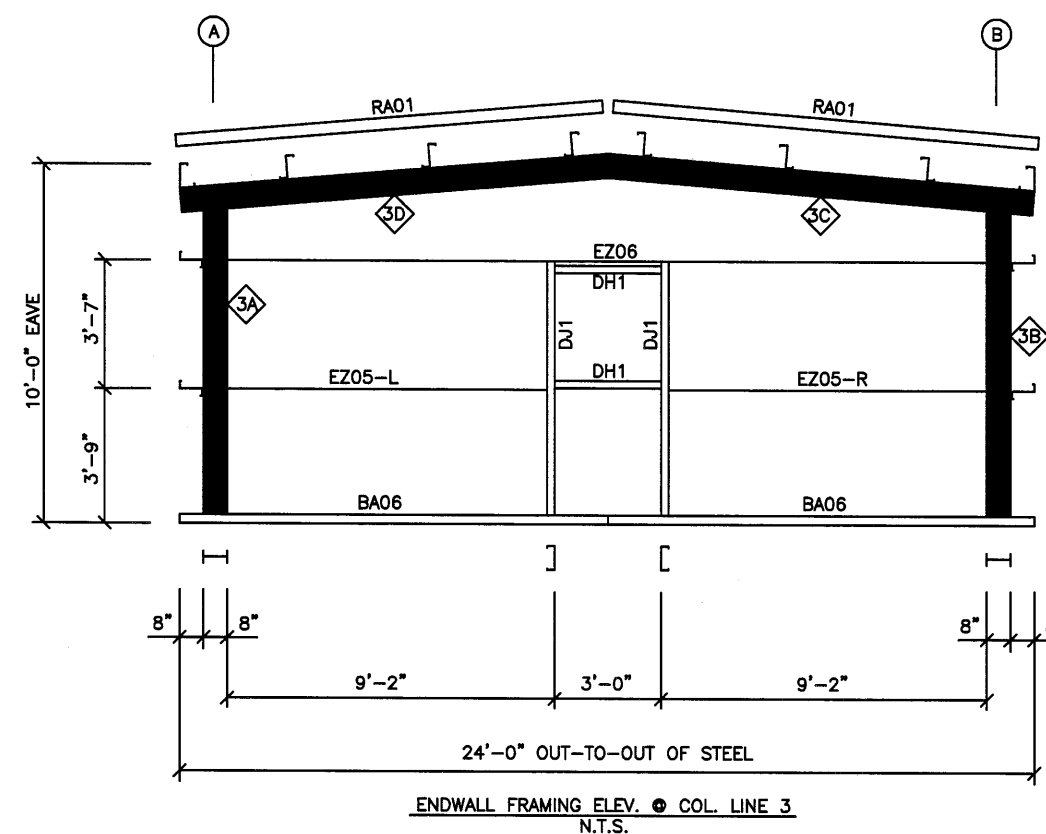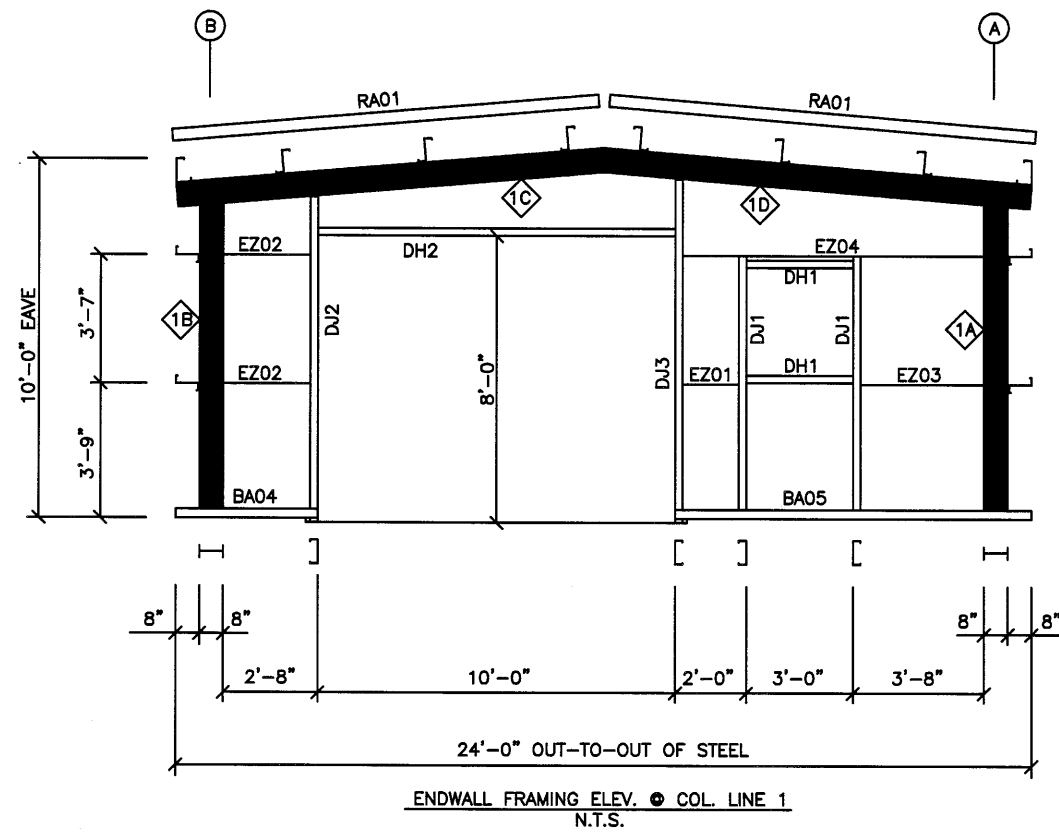


STEEL BUILDINGS

VALOR STEEL BUILDINGS
590 US HWY 98 - SUITE 3
DAPHNE, AL 36526
LOCAL (251) 379-8042
TOLL FREE (855) 55-VALOR
www.valorsteelbuildings.com

Bldg. Size: 24 x 40 x 10

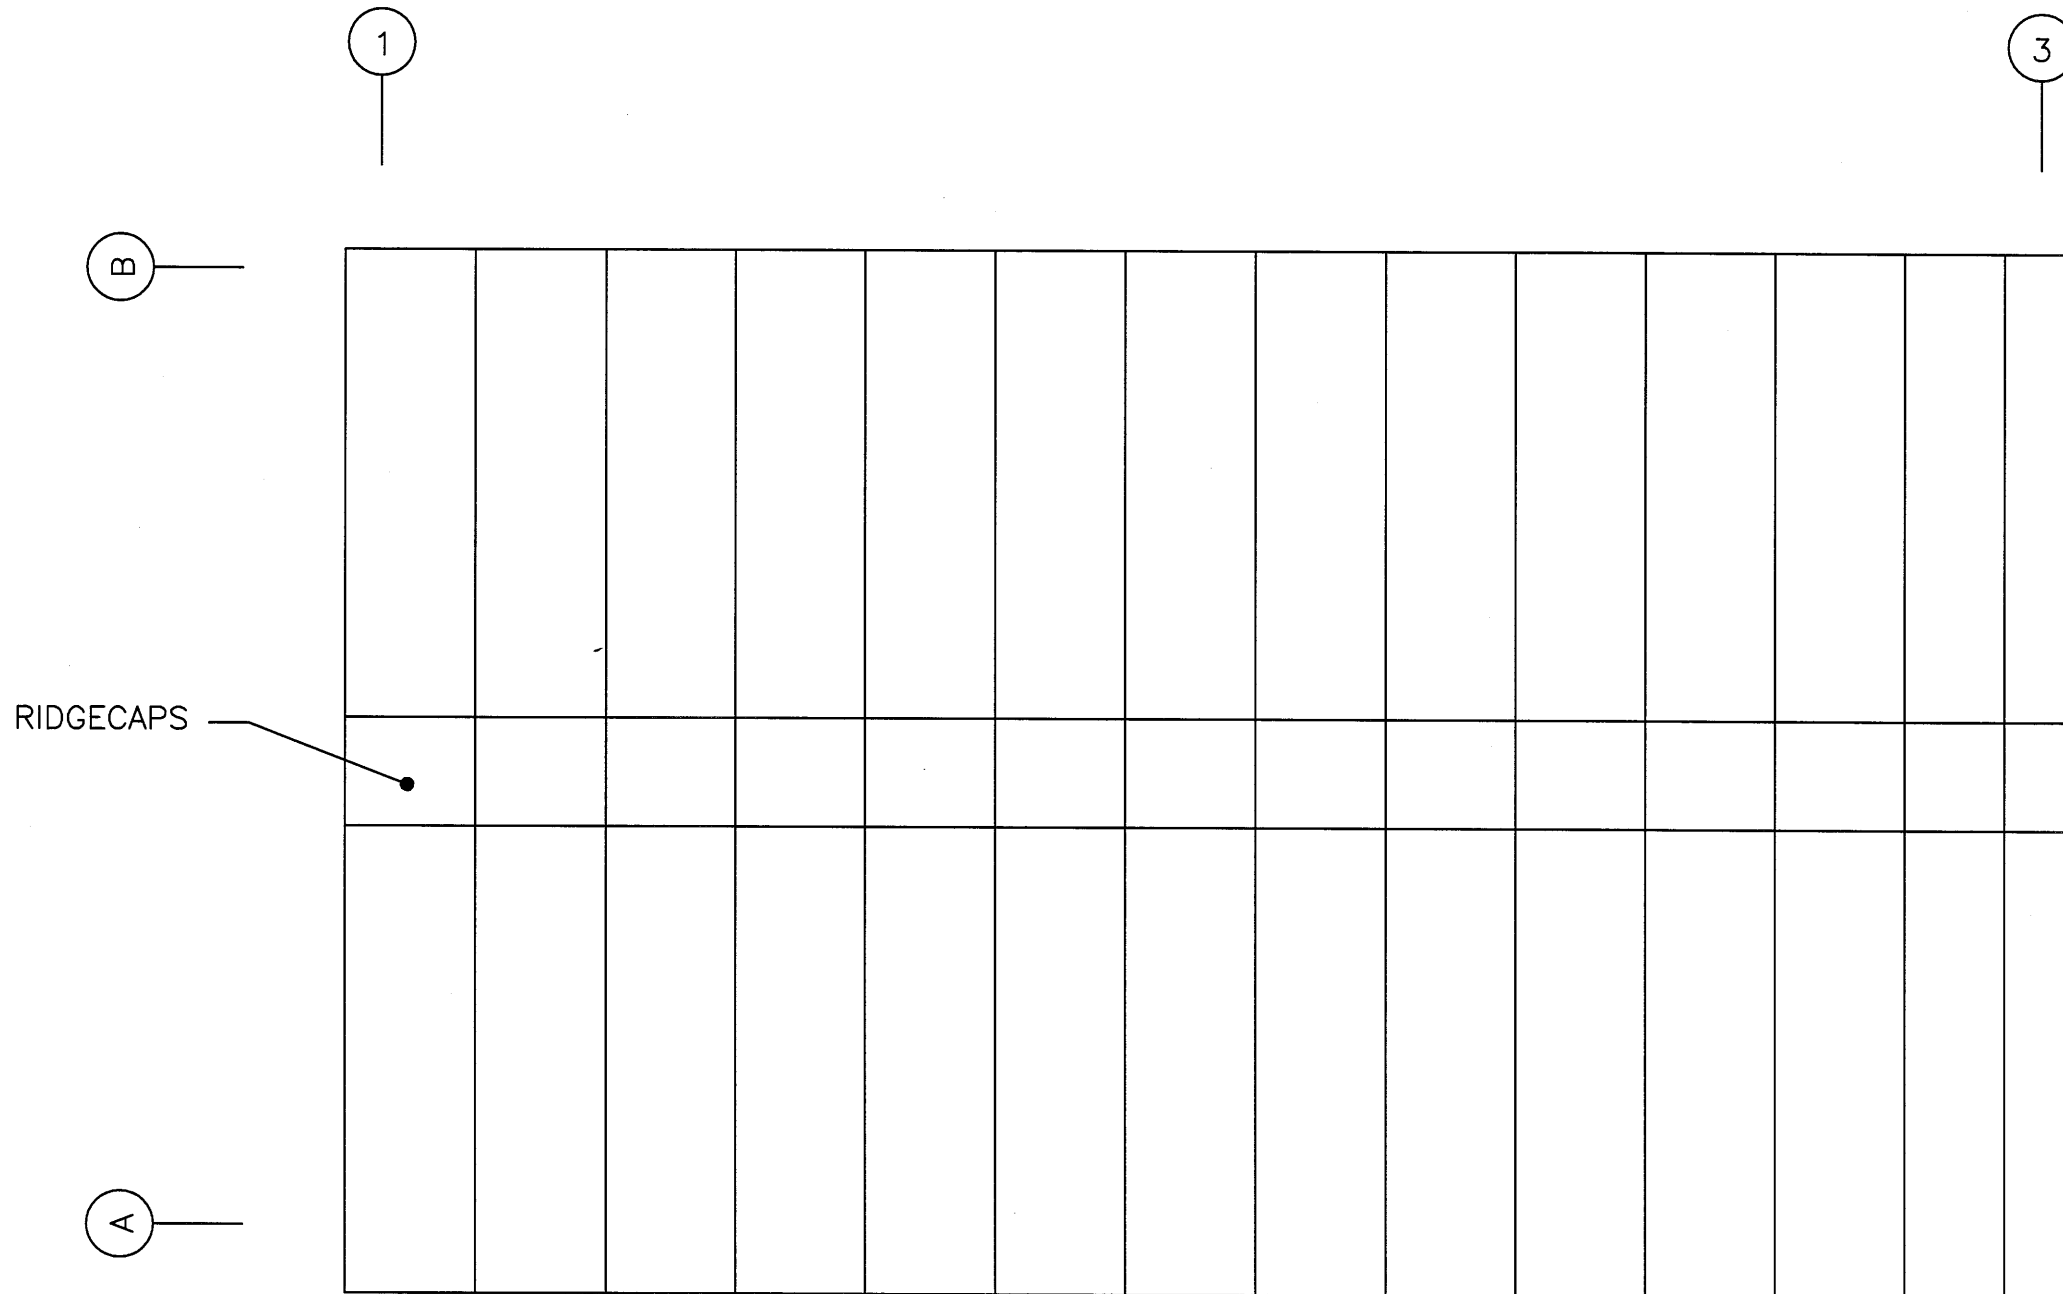


ROOF SHEETING PLAN
N.T.S.

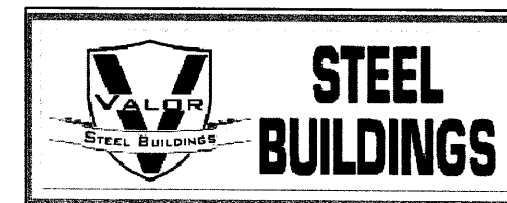


VALOR STEEL BUILDINGS
590 US HWY 98 - SUITE 3
DAPHNE, AL 36526
LOCAL (251) 379-8042
TOLL FREE (855) 55-VALOR
www.valorsteelbuildings.com

Bldg. Size: 24 x 40 x 10

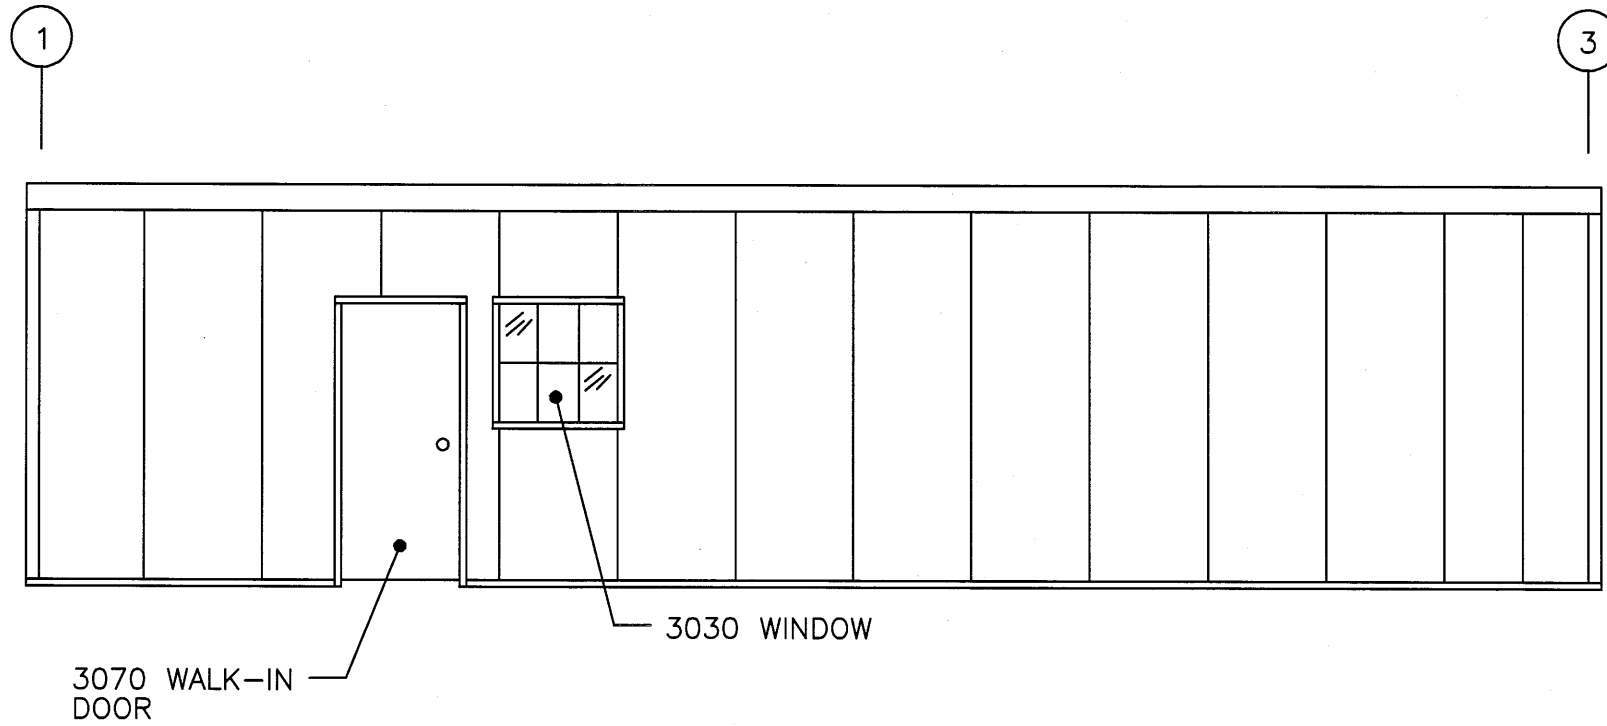

SIDEWALL SHEETED ELEV. @ COL. LINE A
N.T.S.

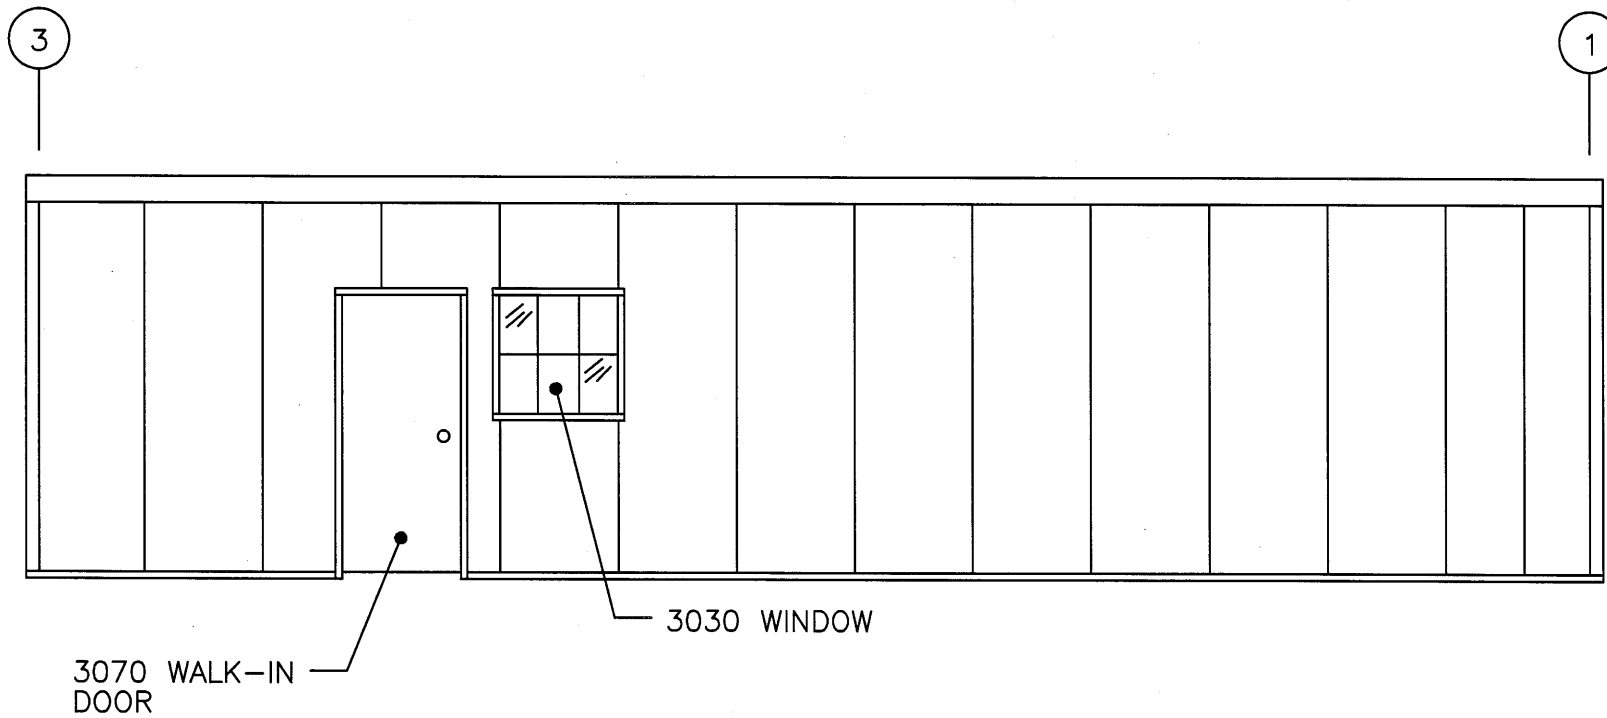


SIDEWALL SHEETED ELEV. @ COL. LINE B
N.T.S.




VALOR STEEL BUILDINGS
590 US HWY 98 - SUITE 3
DAPHNE, AL 36526
LOCAL (251) 379-8042
TOLL FREE (855) 55-VALOR
www.valorsteelbuildings.com

Bldg. Size: 24 x 40 x 10

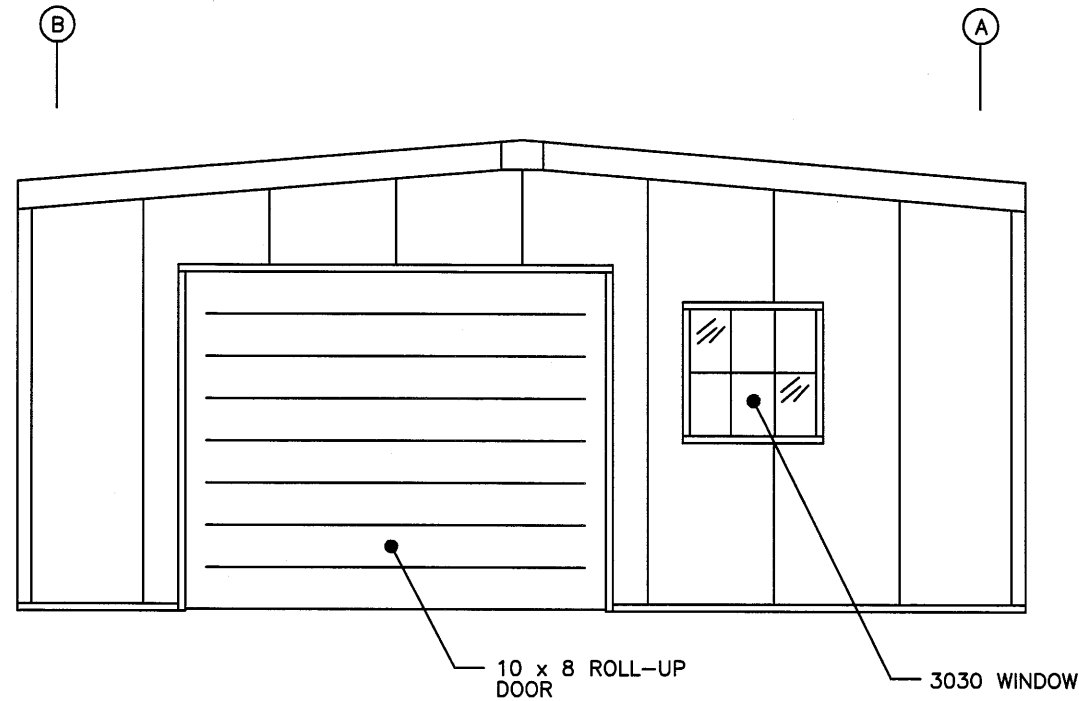

ENDWALL SHEETED ELEV. @ COL. LINE 1
N.T.S.

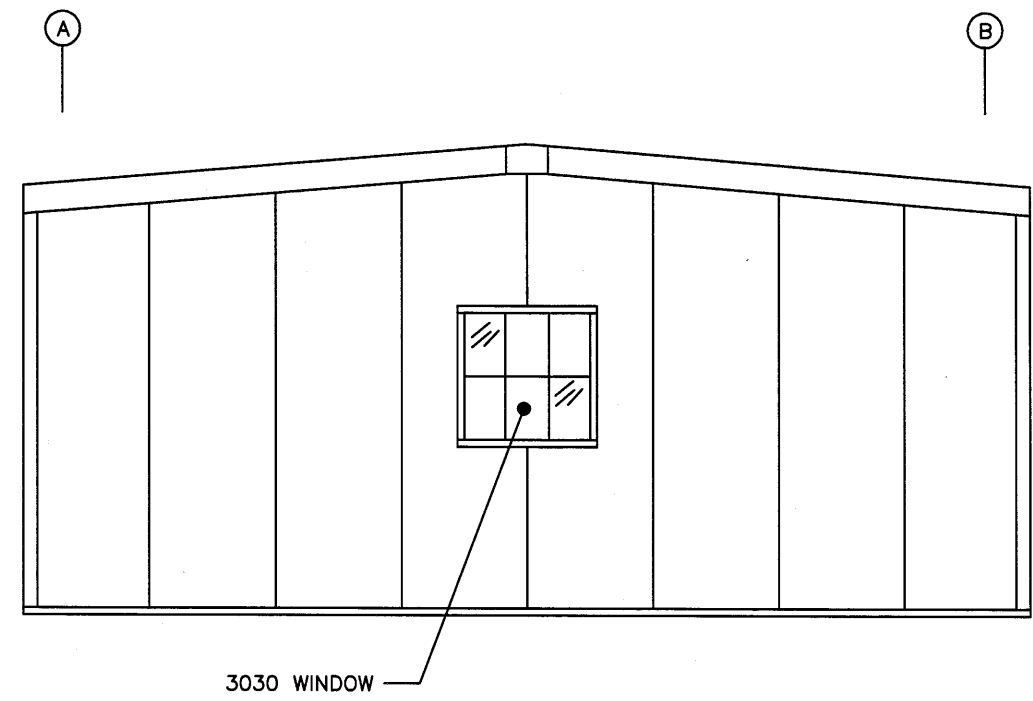

ENDWALL SHEETED ELEV. @ COL. LINE 3
N.T.S.



VALOR STEEL BUILDINGS
590 US HWY 98 - SUITE 3
DAPHNE, AL 36526
LOCAL (251) 379-8042
TOLL FREE (855) 55-VALOR
www.valorsteelbuildings.com

Bldg. Size: 24 x 40 x 10