


BLDG. SIZE: 50 x 125 x 15

(1:12 PITCH)

AB1 of 1 — Anchor Bolt Plan  
F1 of 1 — Foundation Plan  
1 of 3 — Roof Framing Plan  
2 of 3 — Sidewall Framing Elev.  
3 of 3 — Endwall & Rigid Framing Elev.  
SH1 of 3 — Roof Sheeting Plan  
SH2 of 3 — Sidewall Sheeting Elev.  
SH3 of 3 — Endwall Sheeting Elev.



590 US HWY 98  
SUITE 3  
DAPHNE, AL 36526  
LOCAL (251) 379-8042  
TOLL FREE (855) 55-VALOR  
[www.valorsteelbuildings.com](http://www.valorsteelbuildings.com)

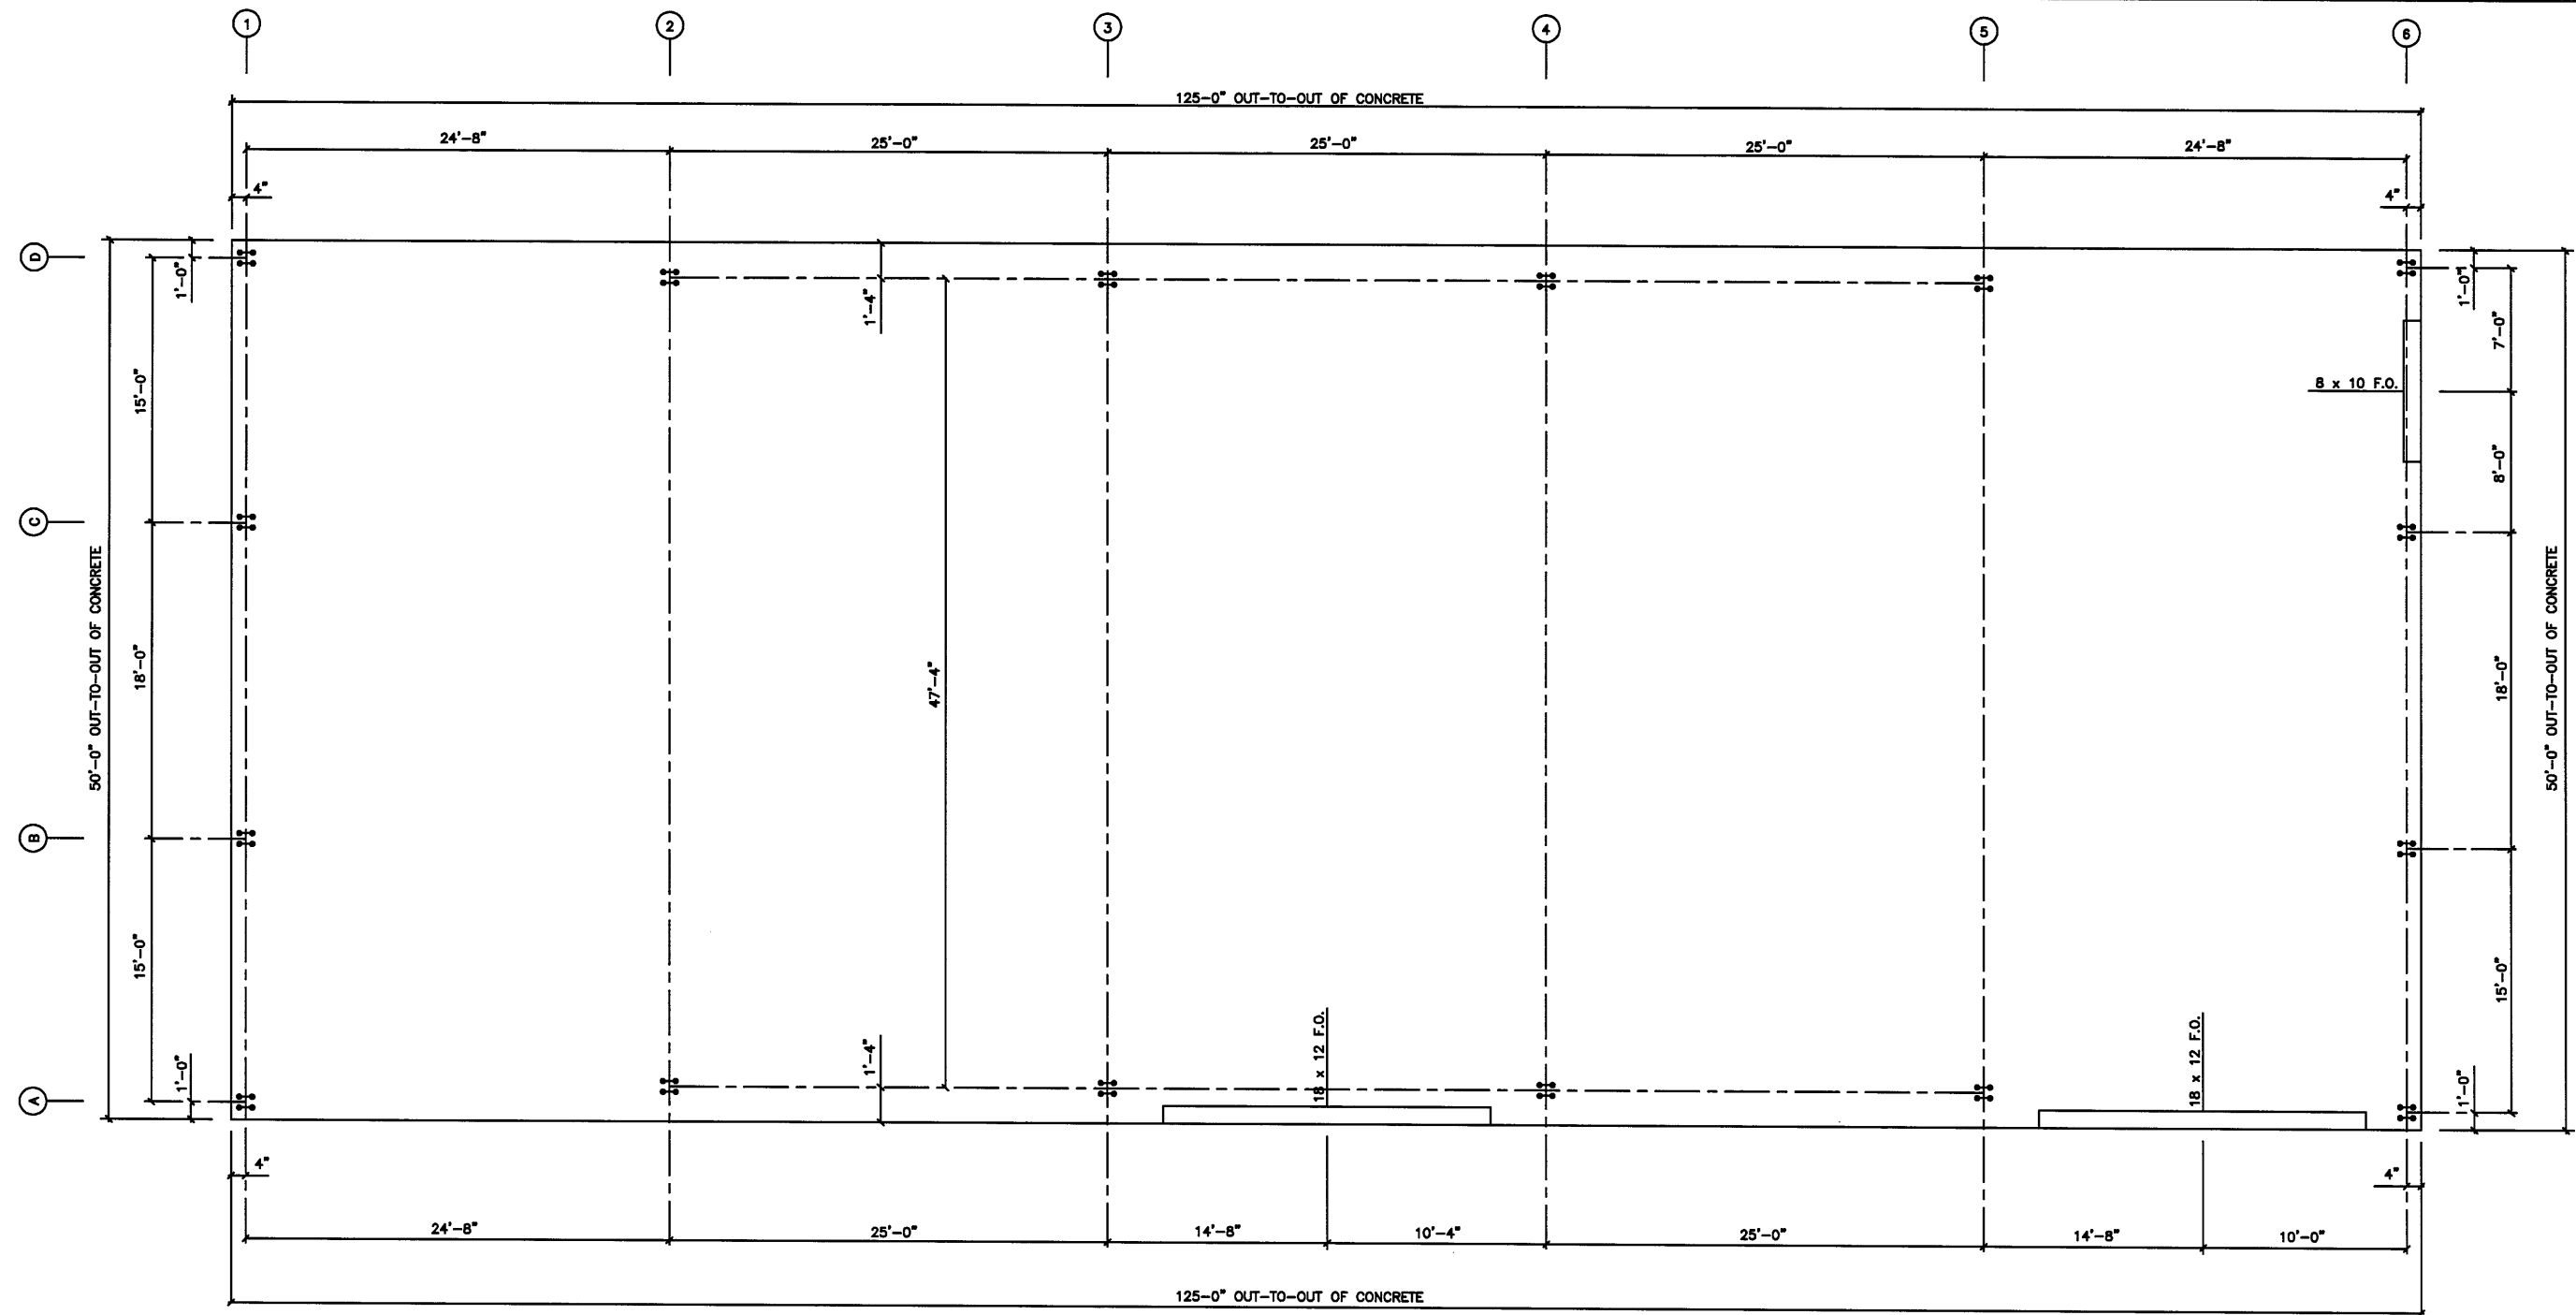


ANCHOR BOLT PLAN  
N.T.S.




VALOR STEEL BUILDINGS  
590 US HWY 98 - SUITE 3  
DAPHNE, AL 36526  
LOCAL (251) 379-8042  
TOLL FREE (855) 55-VALOR  
www.valorsteelbuildings.com

Bldg. Size: 50 x 125 x 15

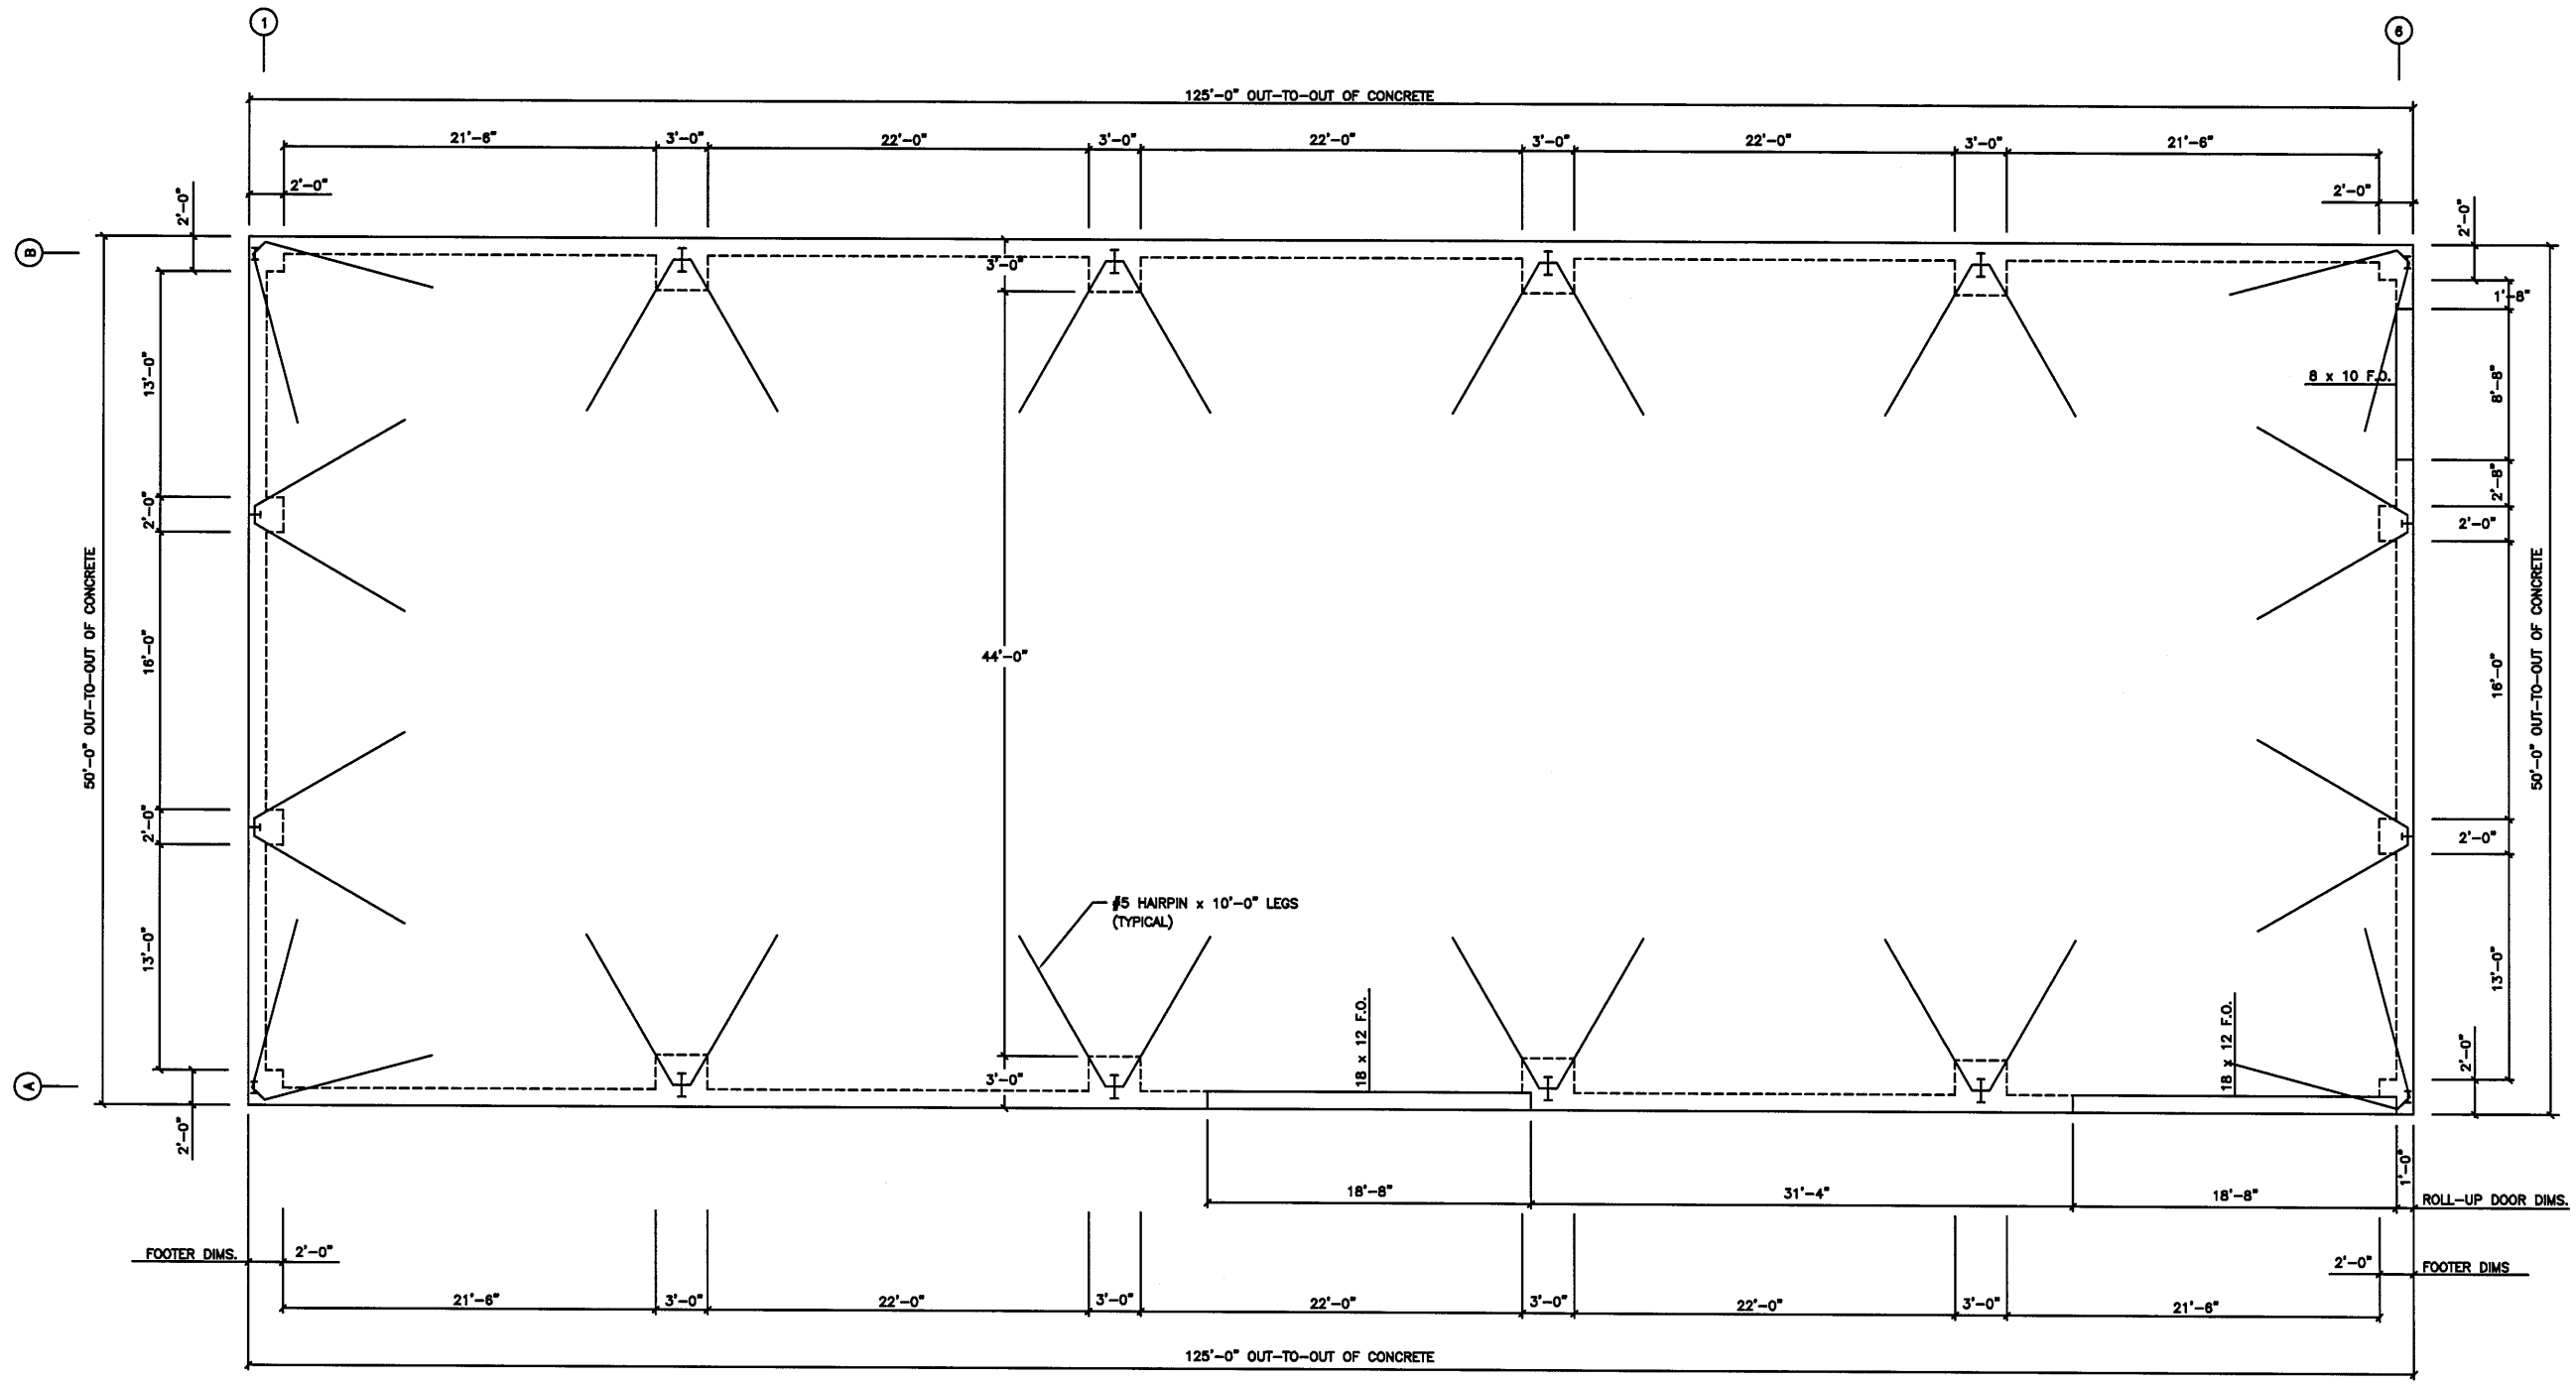


FOUNDATION PLAN  
N.T.S.

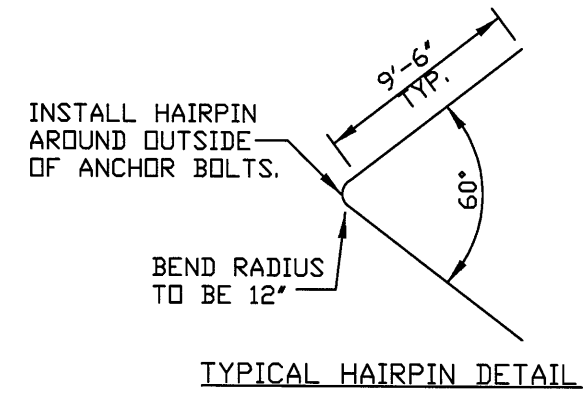

VALOR STEEL BUILDINGS  
590 US HWY 98 - SUITE 3  
DAPHNE, AL 36526  
LOCAL (251) 379-8042  
TOLL FREE (855) 55-VALOR  
www.valorsteelbuildings.com

Bldg. Size: 50 x 125 x 15

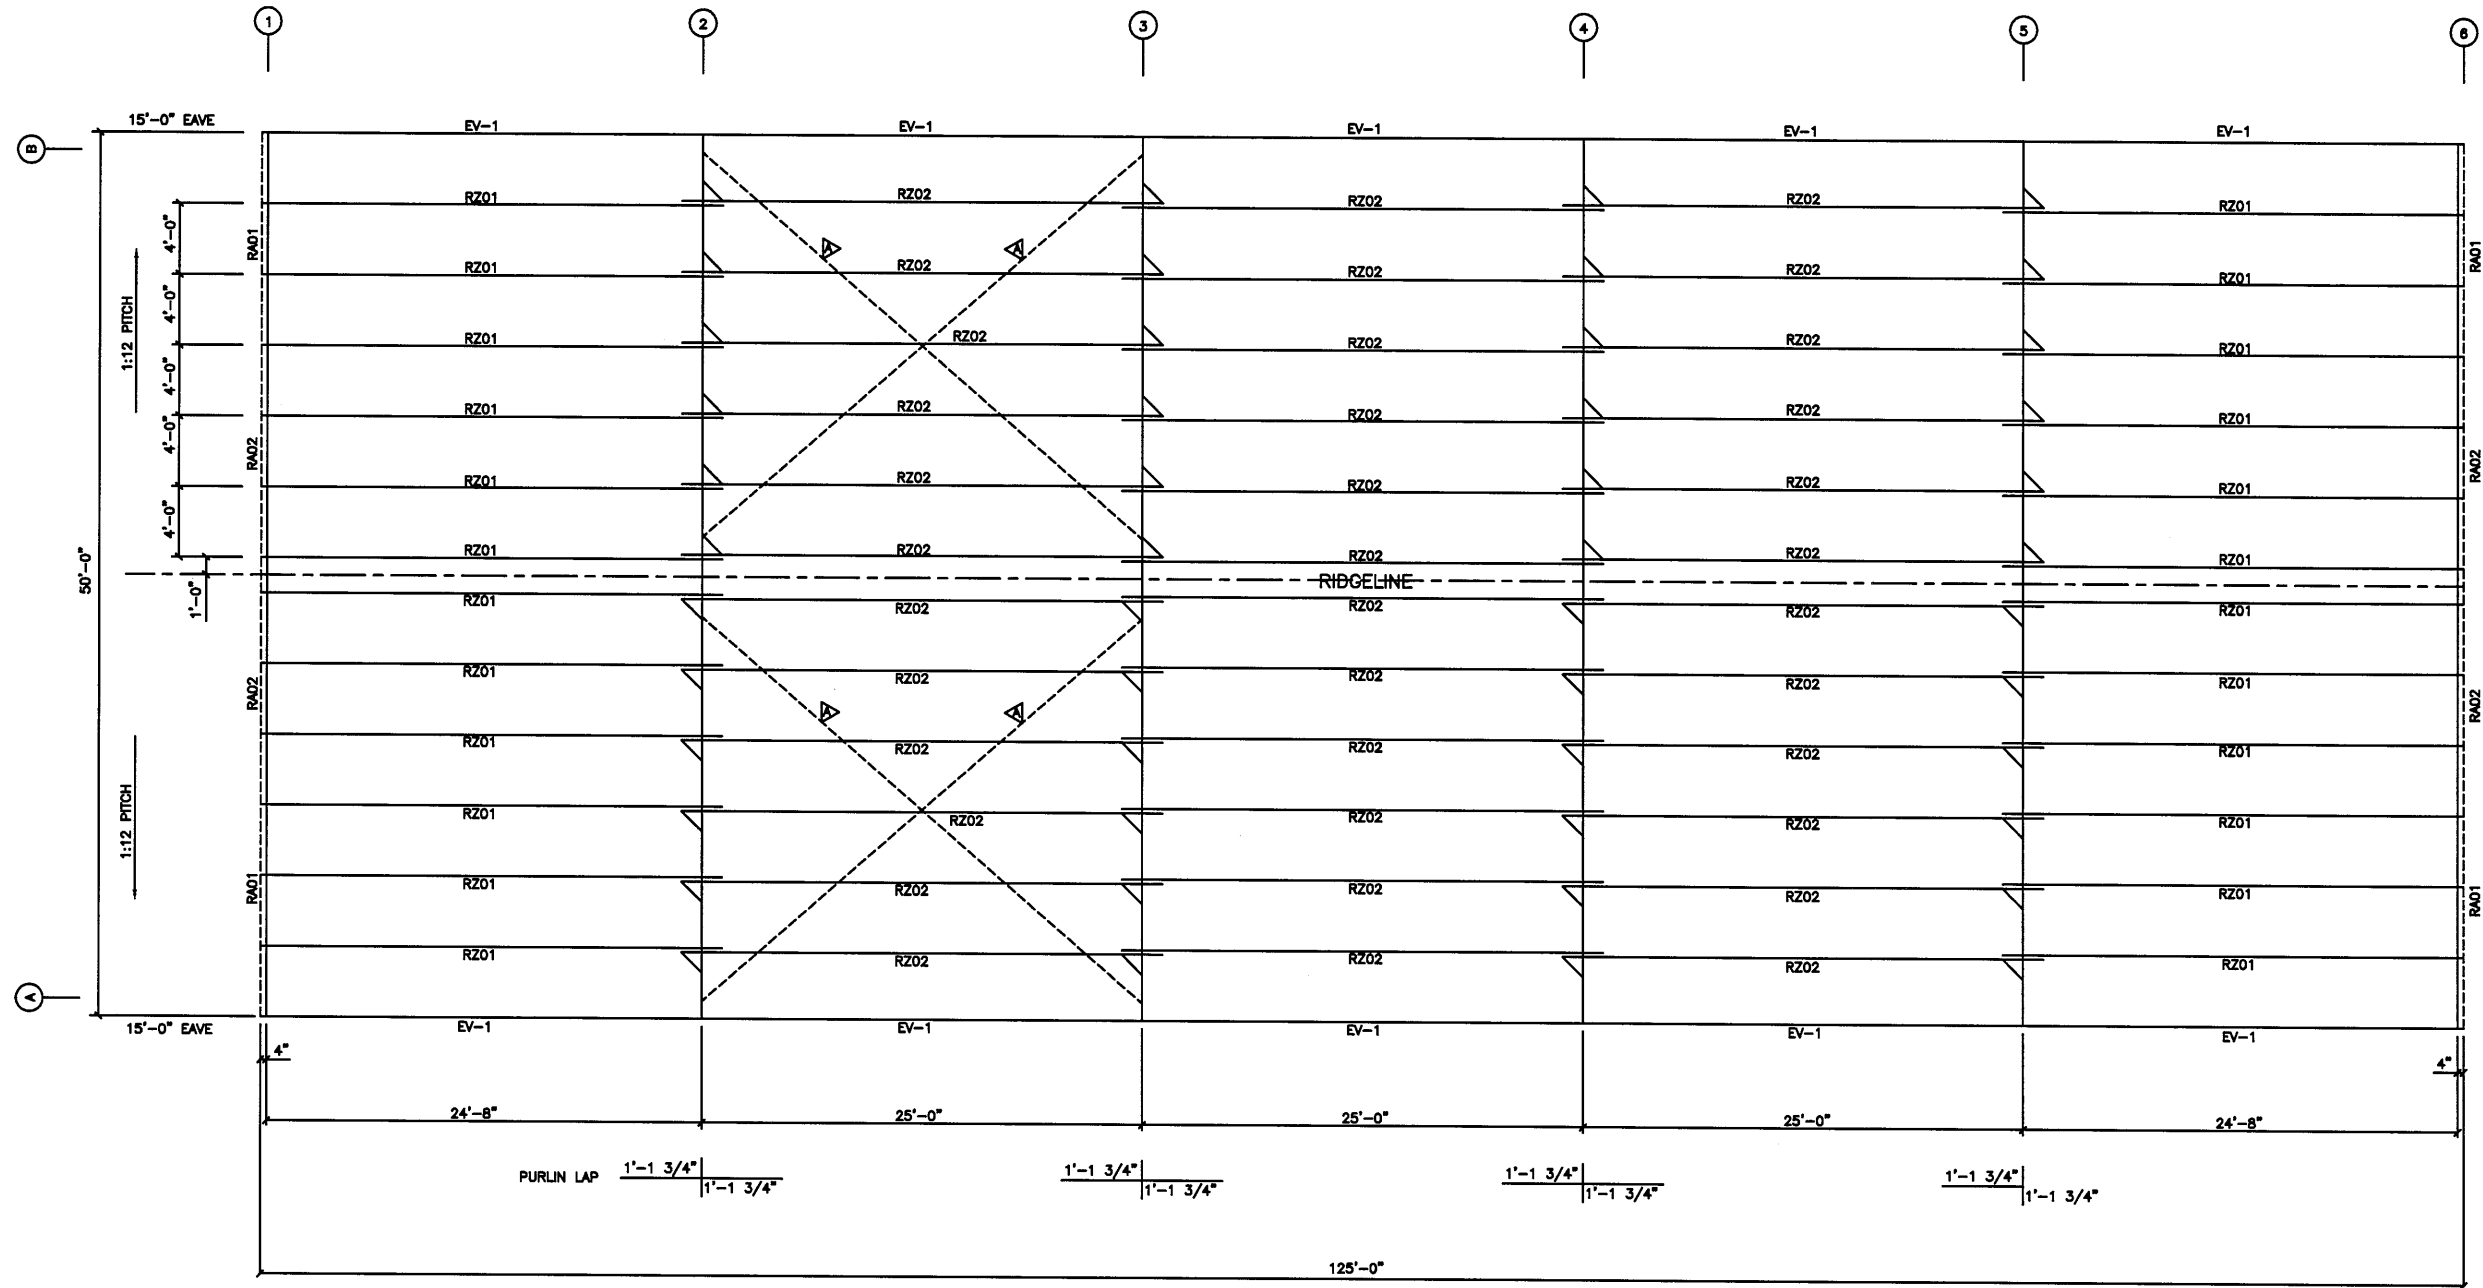


ROOF FRAMING PLAN  
N.T.S.

CABLE BRACING




VALOR STEEL BUILDINGS  
590 US HWY 98 - SUITE 3  
DAPHNE, AL 36526  
LOCAL (251) 379-8042  
TOLL FREE (855) 55-VALOR  
www.valorsteelbuildings.com

Bldg. Size: 50 x 125 x 15

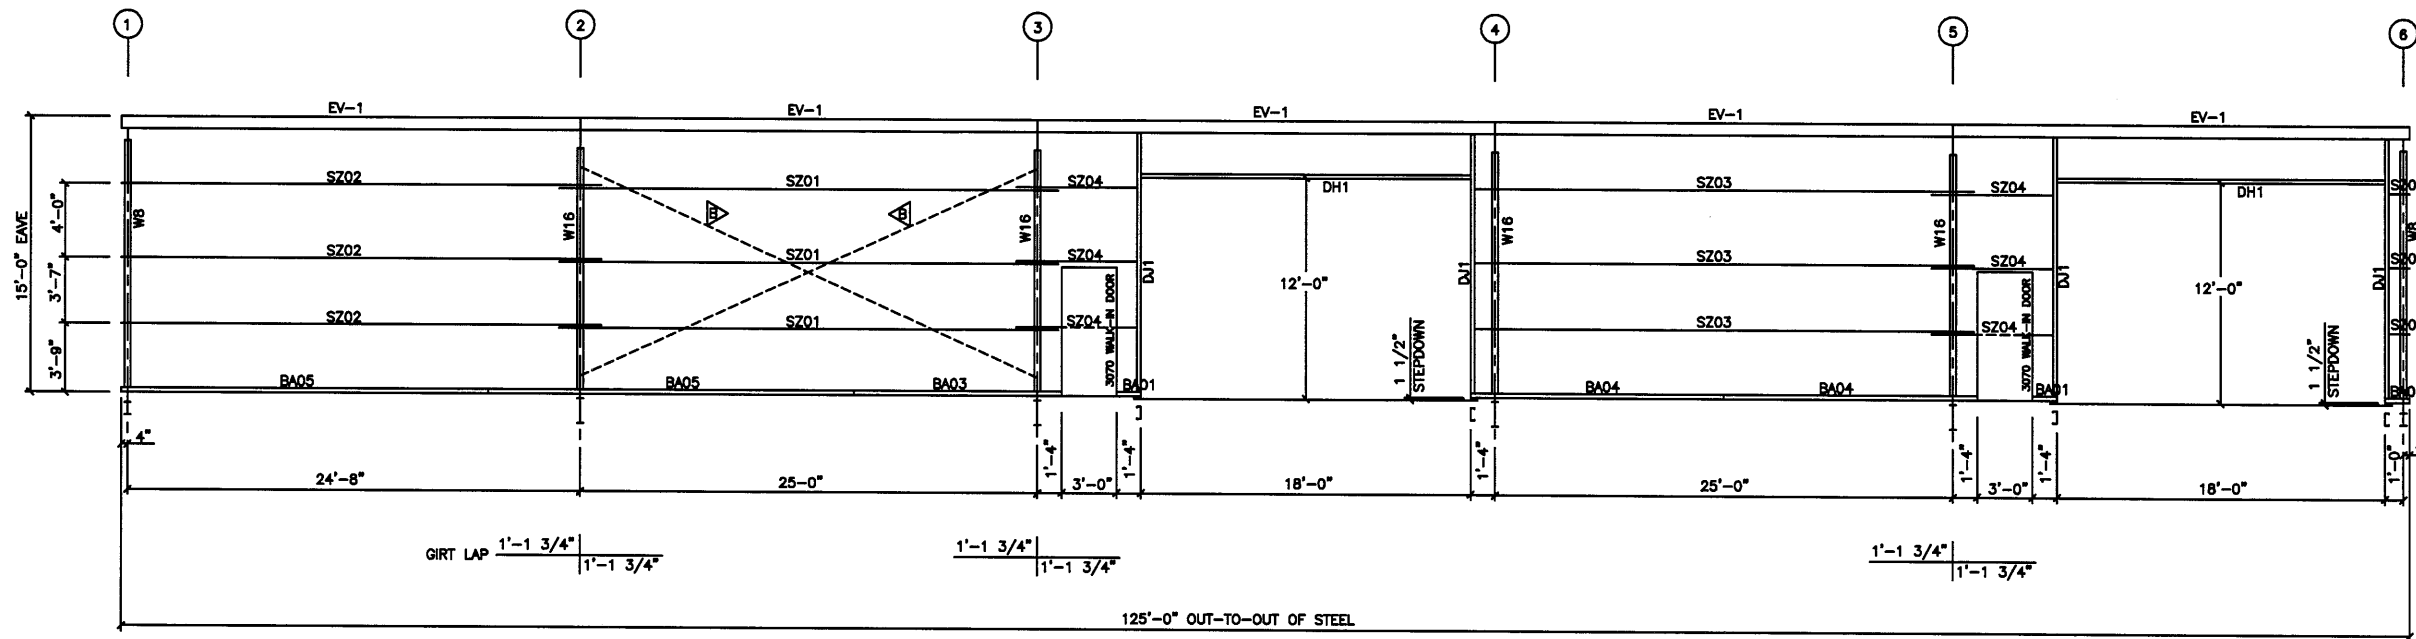


SIDEWALL FRAMING ELEV. @ COL. LINE A  
N.T.S.

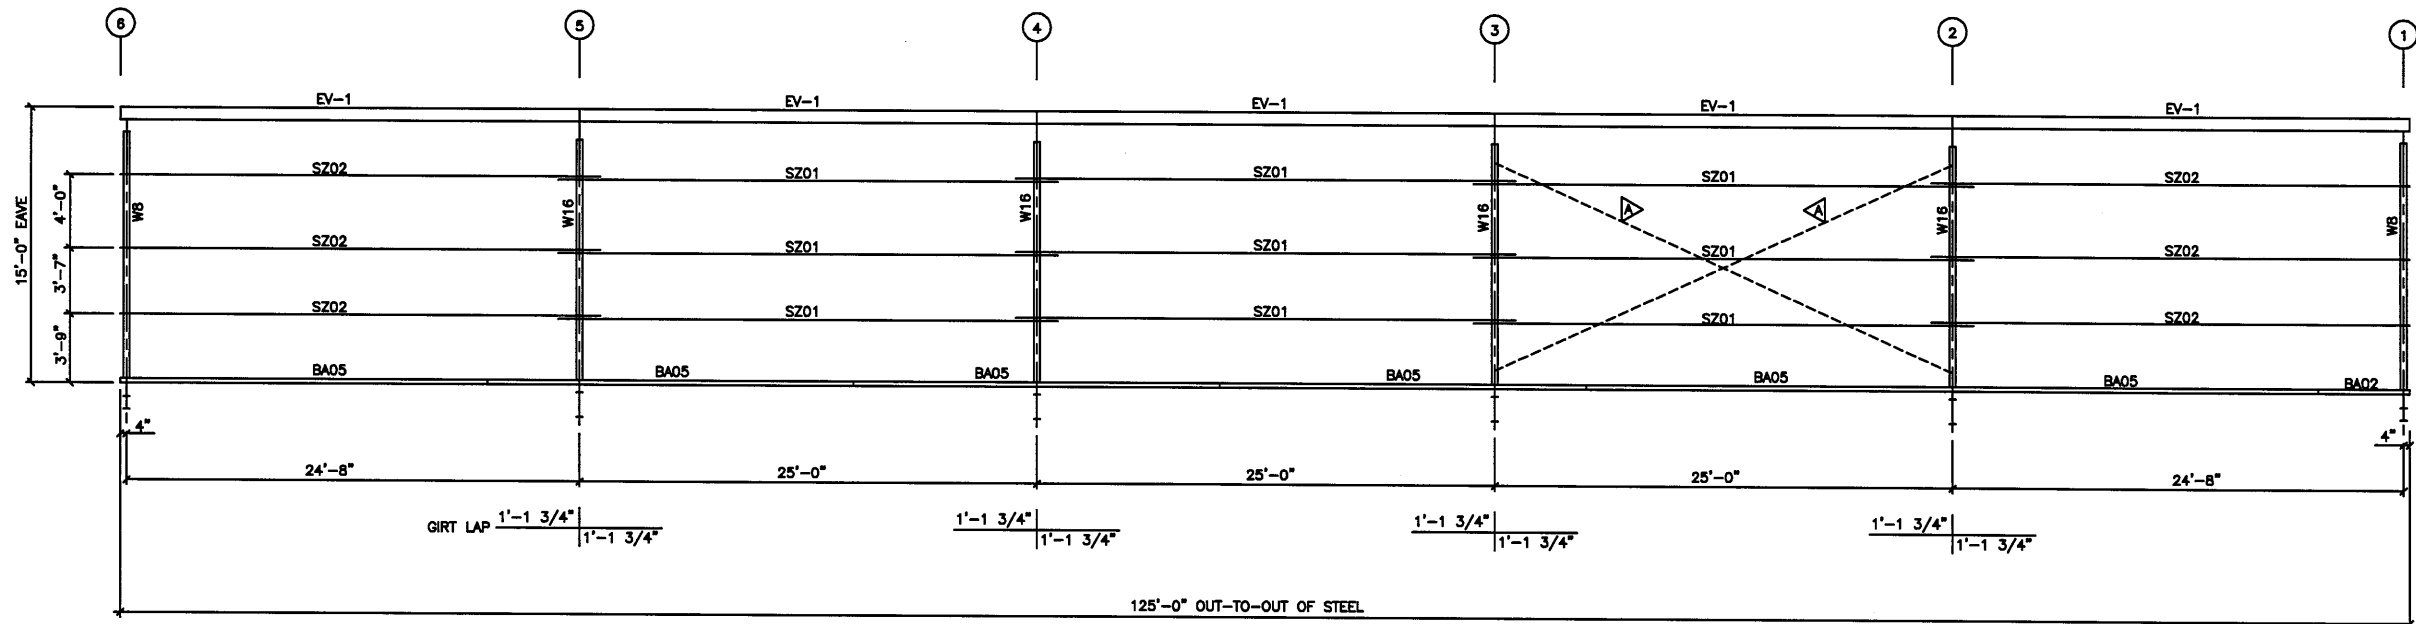

SIDEWALL FRAMING ELEV. @ COL. LINE D  
N.T.S.


CABLE BRACING

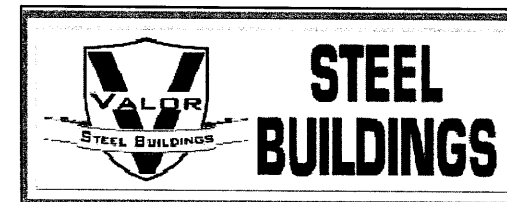


**STEEL BUILDINGS**

VADARHISEEALB06508GS  
590 US HWY 98 - SUITE 3  
LOCAL (251) 379-8042  
TOLL FREE (855) 55-VALOR  
www.valorsteelbuildings.com


Bldg. Size: 50 x 125 x 15

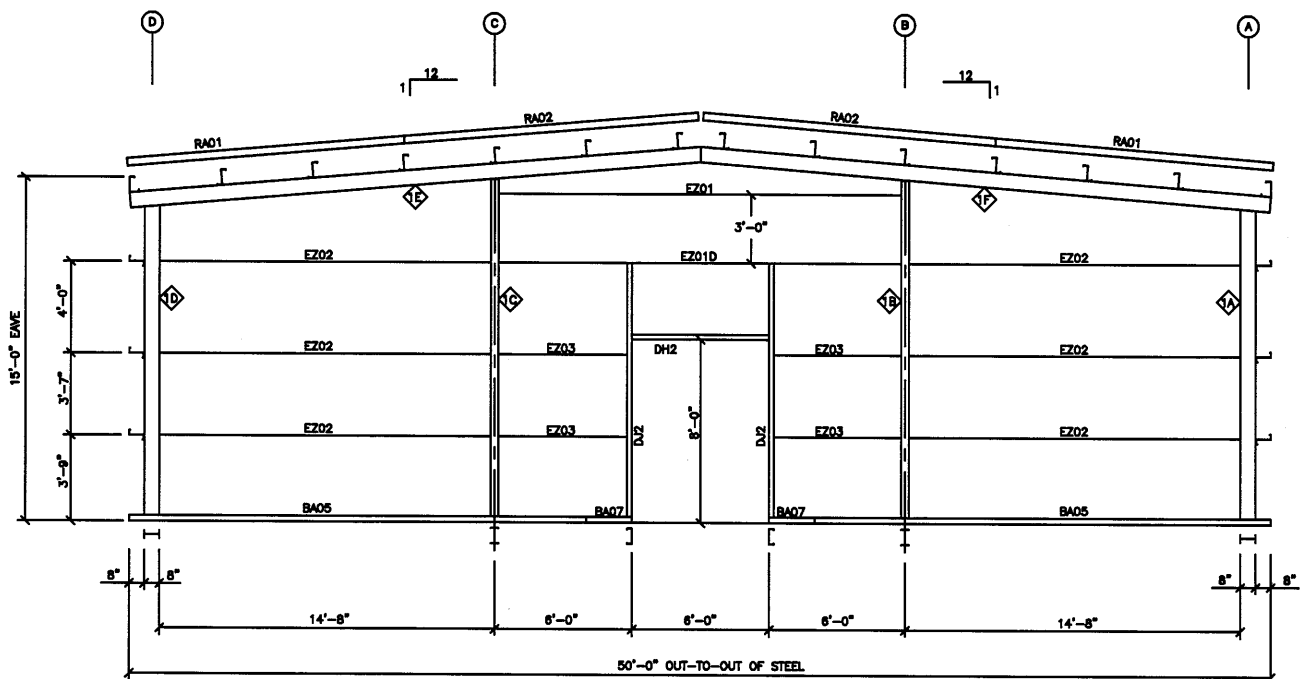

ENDWALL FRAMING ELEV. @ COL. LINE 1  
N.T.S.

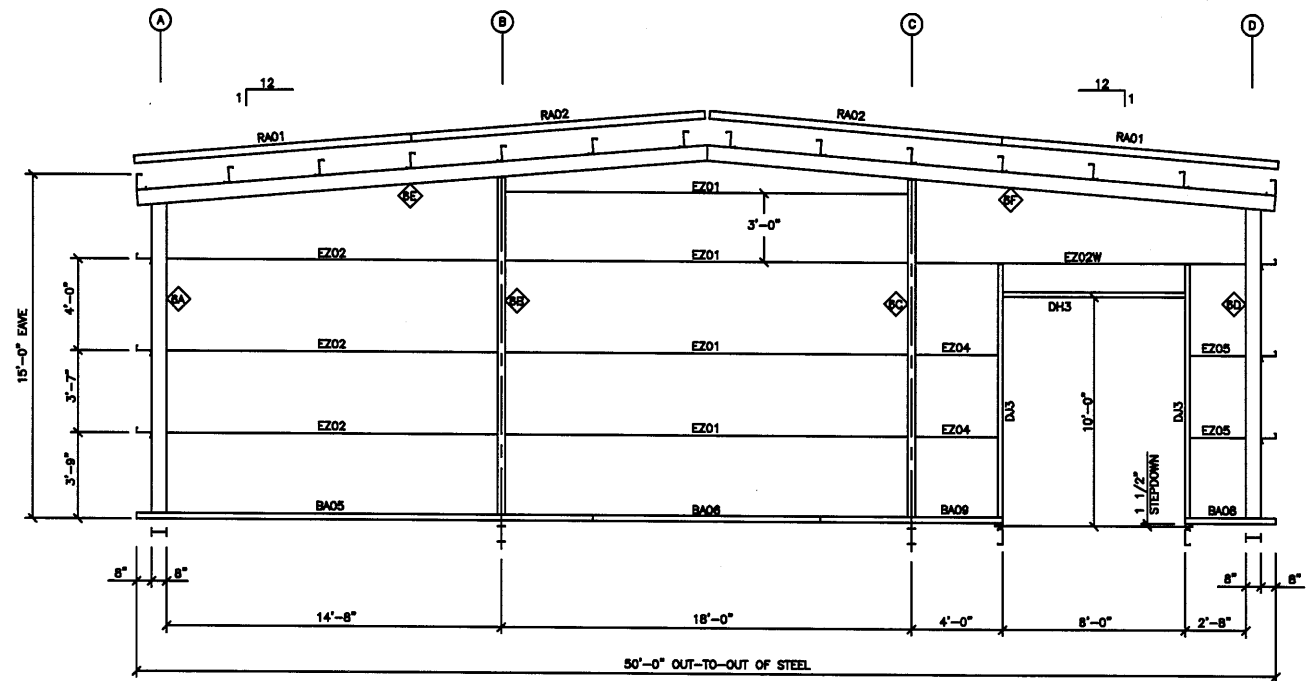

ENDWALL FRAMING ELEV. @ COL. LINE 6  
N.T.S.

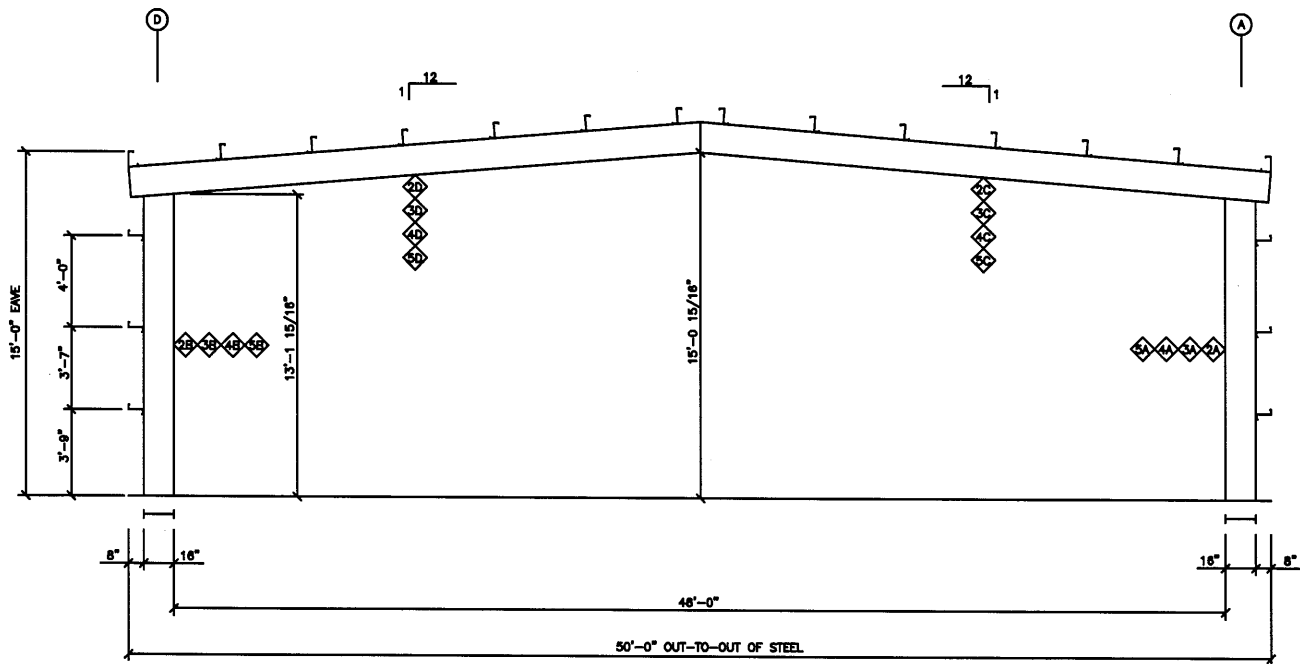


RIGID FRAMING ELEV. @ COL. LINES 3  
N.T.S.

- 1A 1D 6A 6D WB COLUMN
- 1B 1C 6B 6C WB COLUMN
- 1E 1F 6E 6F WB RAFTER
- 2A 2B 3A 3B 4A 4B 5A 5B W16 COLUMN
- 2C 2D 3C 3D 4C 4D 5C 5D W16 RAFTER



VALOR STEEL BUILDINGS  
590 US HWY 98 - SUITE 3  
DAPHNE, AL 36526  
LOCAL (251) 379-8042  
TOLL FREE (855) 55-VALOR  
www.valorsteelbuildings.com

Bldg. Size: 50 x 125 x 15

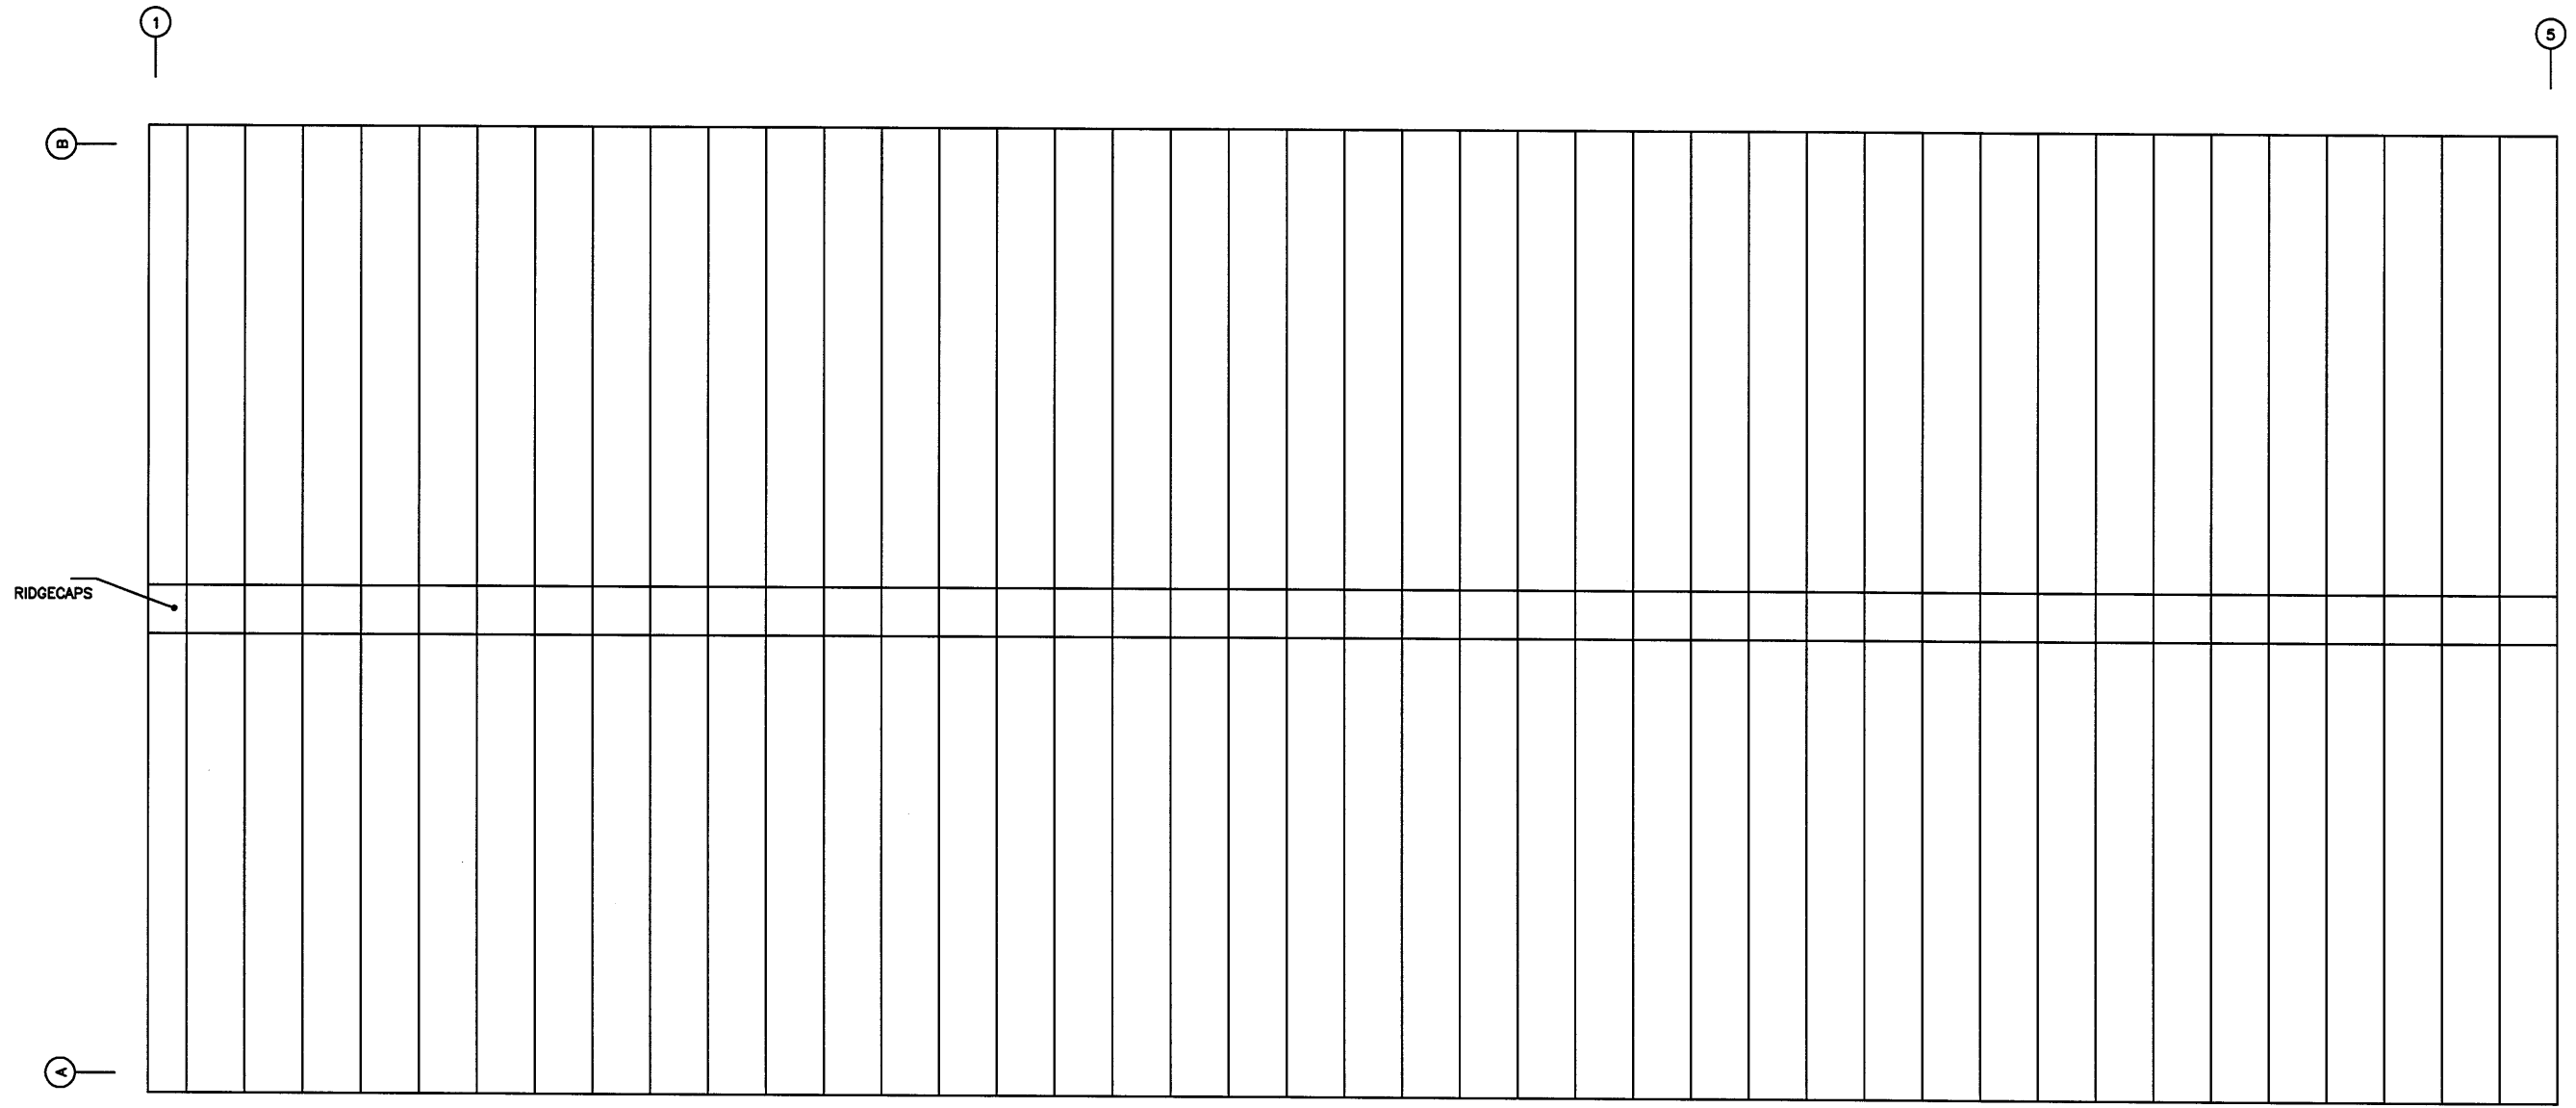

ROOF SHEETING PLAN  
N.T.S.




VALOR STEEL BUILDINGS  
590 US HWY 98 - SUITE 3  
DAPHNE, AL 36526  
LOCAL (251) 379-8042  
TOLL FREE (855) 55-VALOR  
[www.valorsteelbuildings.com](http://www.valorsteelbuildings.com)

Bldg. Size: 50 x 125 x 15

Sht. SH1 of 3

1

6

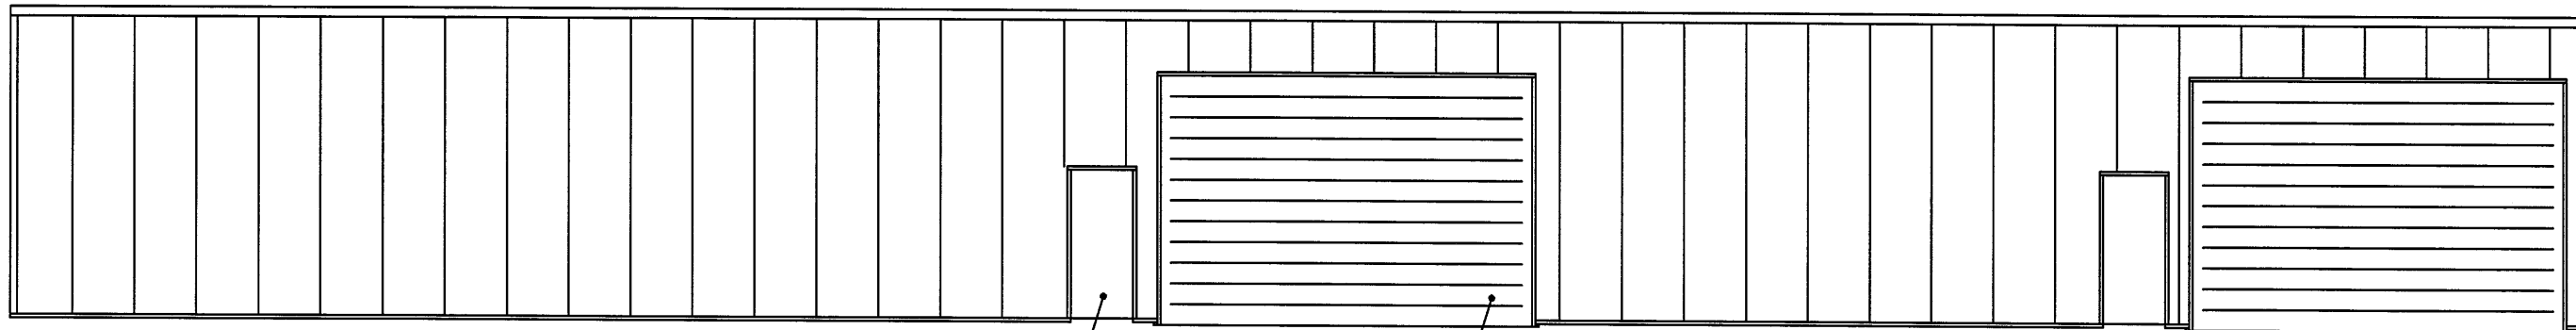


3070 WALK-IN DOOR  
(TYPICAL UNLESS NOTED)

18 X 12 ROLL UP DOOR  
(TYPICAL UNLESS NOTED)


SIDEWALL FRAMING ELEV. ● COL. LINE A  
N.T.S.

6

1

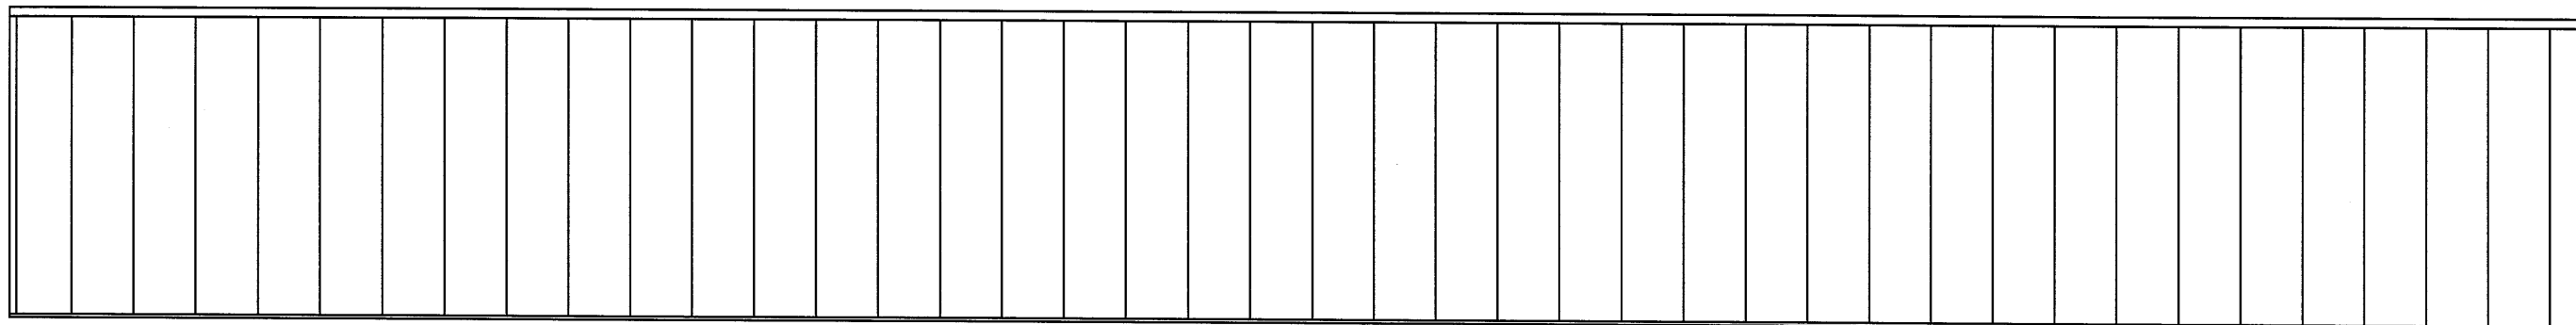

SIDEWALL SHEETED ELEV. ● COL. LINE D  
N.T.S.

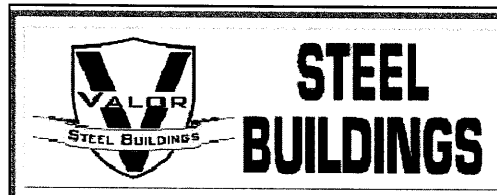


VALOR STEEL BUILDINGS  
 590 US HWY 98 - SUITE 3  
 DAPHNE, AL 36526  
 LOCAL (251) 379-8042  
 TOLL FREE (855) 55-VALOR  
 www.valorsteelbuildings.com


Bldg. Size: 50 x 125 x 15

Sht. SH2of3



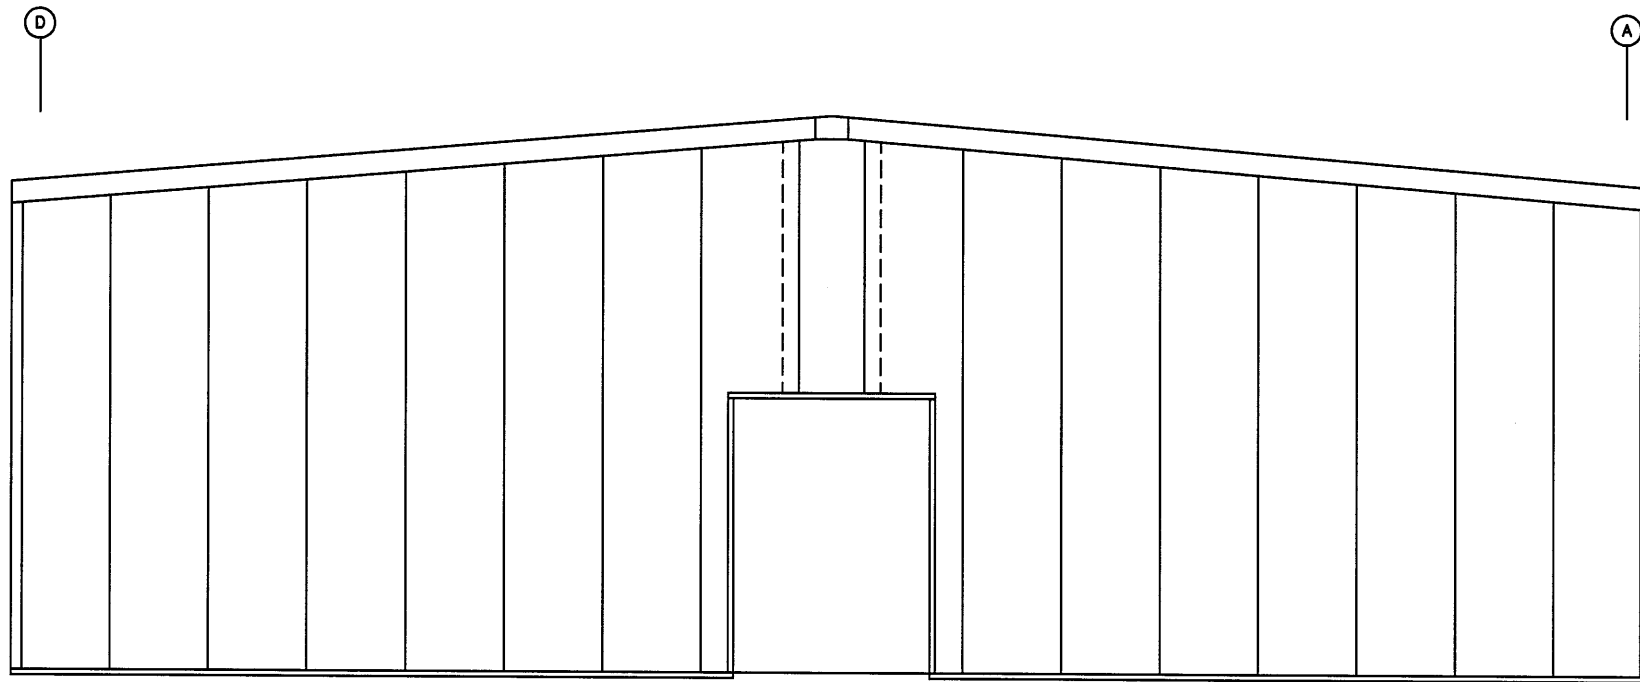


ENDWALL SHEETED ELEV. ● COL. LINE 1  
N.T.S.

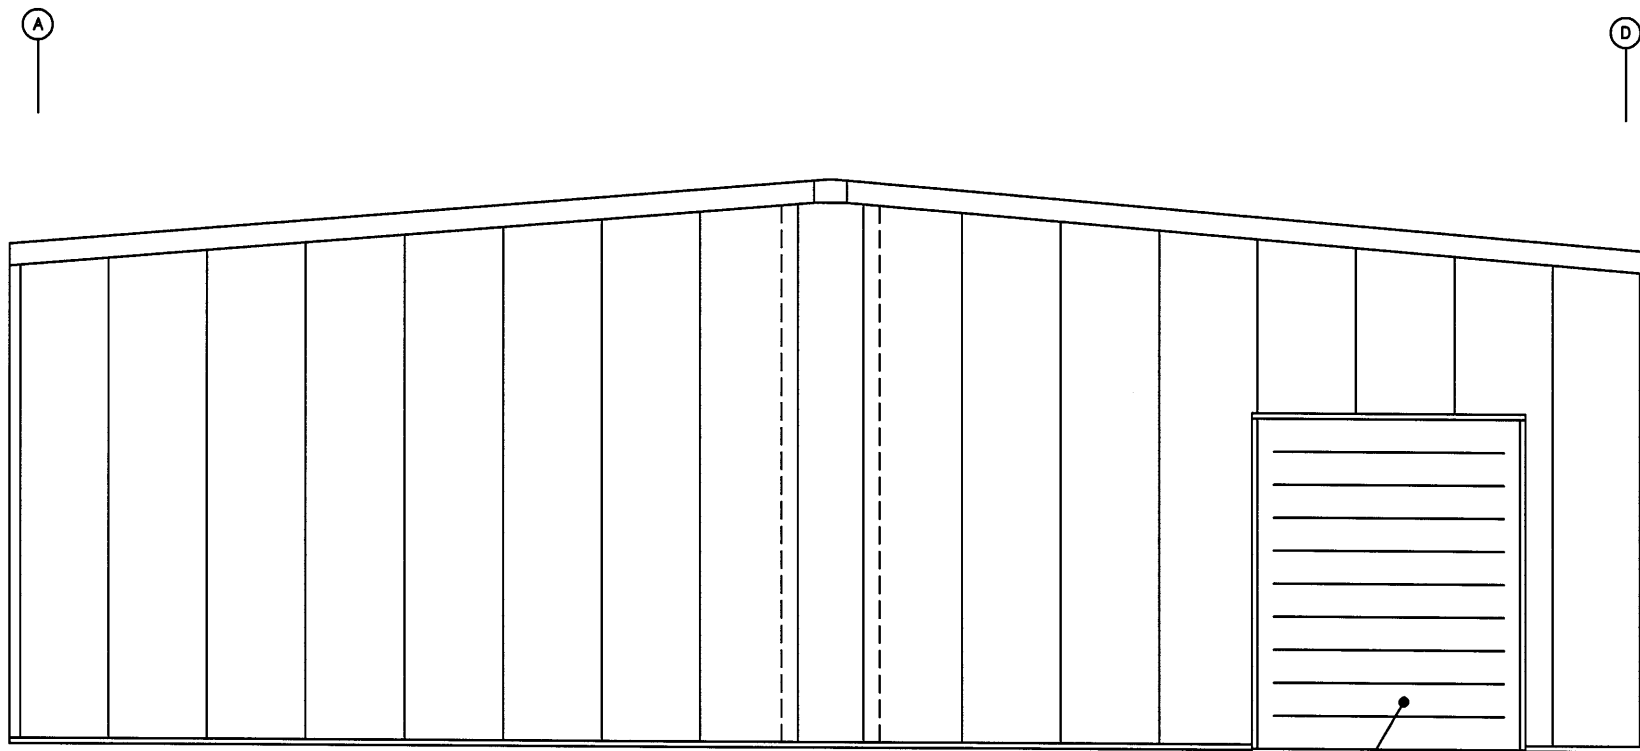

8 x 10 ROLL-UP DOOR

ENDWALL SHEETED ELEV. ● COL. LINE 6  
N.T.S.

 <p><b>STEEL BUILDINGS</b></p>	<p>VALOR STEEL BUILDINGS 590 US HWY 98 - SUITE 3 DAPHNE, AL 36526 LOCAL (251) 379-8042 TOLL FREE (855) 55-VALOR www.valorsteelbuildings.com</p>
<p>Bldg. Size: 50 x 125 x 15</p>	
<p>Sht. SH3of3</p>	