


BLDG. SIZE: 50 x 50 x 25
(1:12 PITCH)


AB2 of 2 — Anchor Bolt Plan
F1 of 1 — Foundation Plan
F2 of 2 — Footer Sections
1 of 4 — Roof Framing Plan
2 of 4 — Sidewall Framing Elev.
3 of 4 — Endwall Framing Elev.
4 of 4 — Rigid Framing Elev.
SH1 of 3 — Roof Sheeting Plan
SH2 of 3 — Sidewall Sheeting Elev.
SH3 of 3 — Endwall Sheeting Elev.



590 US HWY 98
SUITE 3
DAPHNE, AL 36526
LOCAL (251) 379-8042
TOLL FREE (855) 55-VALOR
www.valorsteelbuildings.com

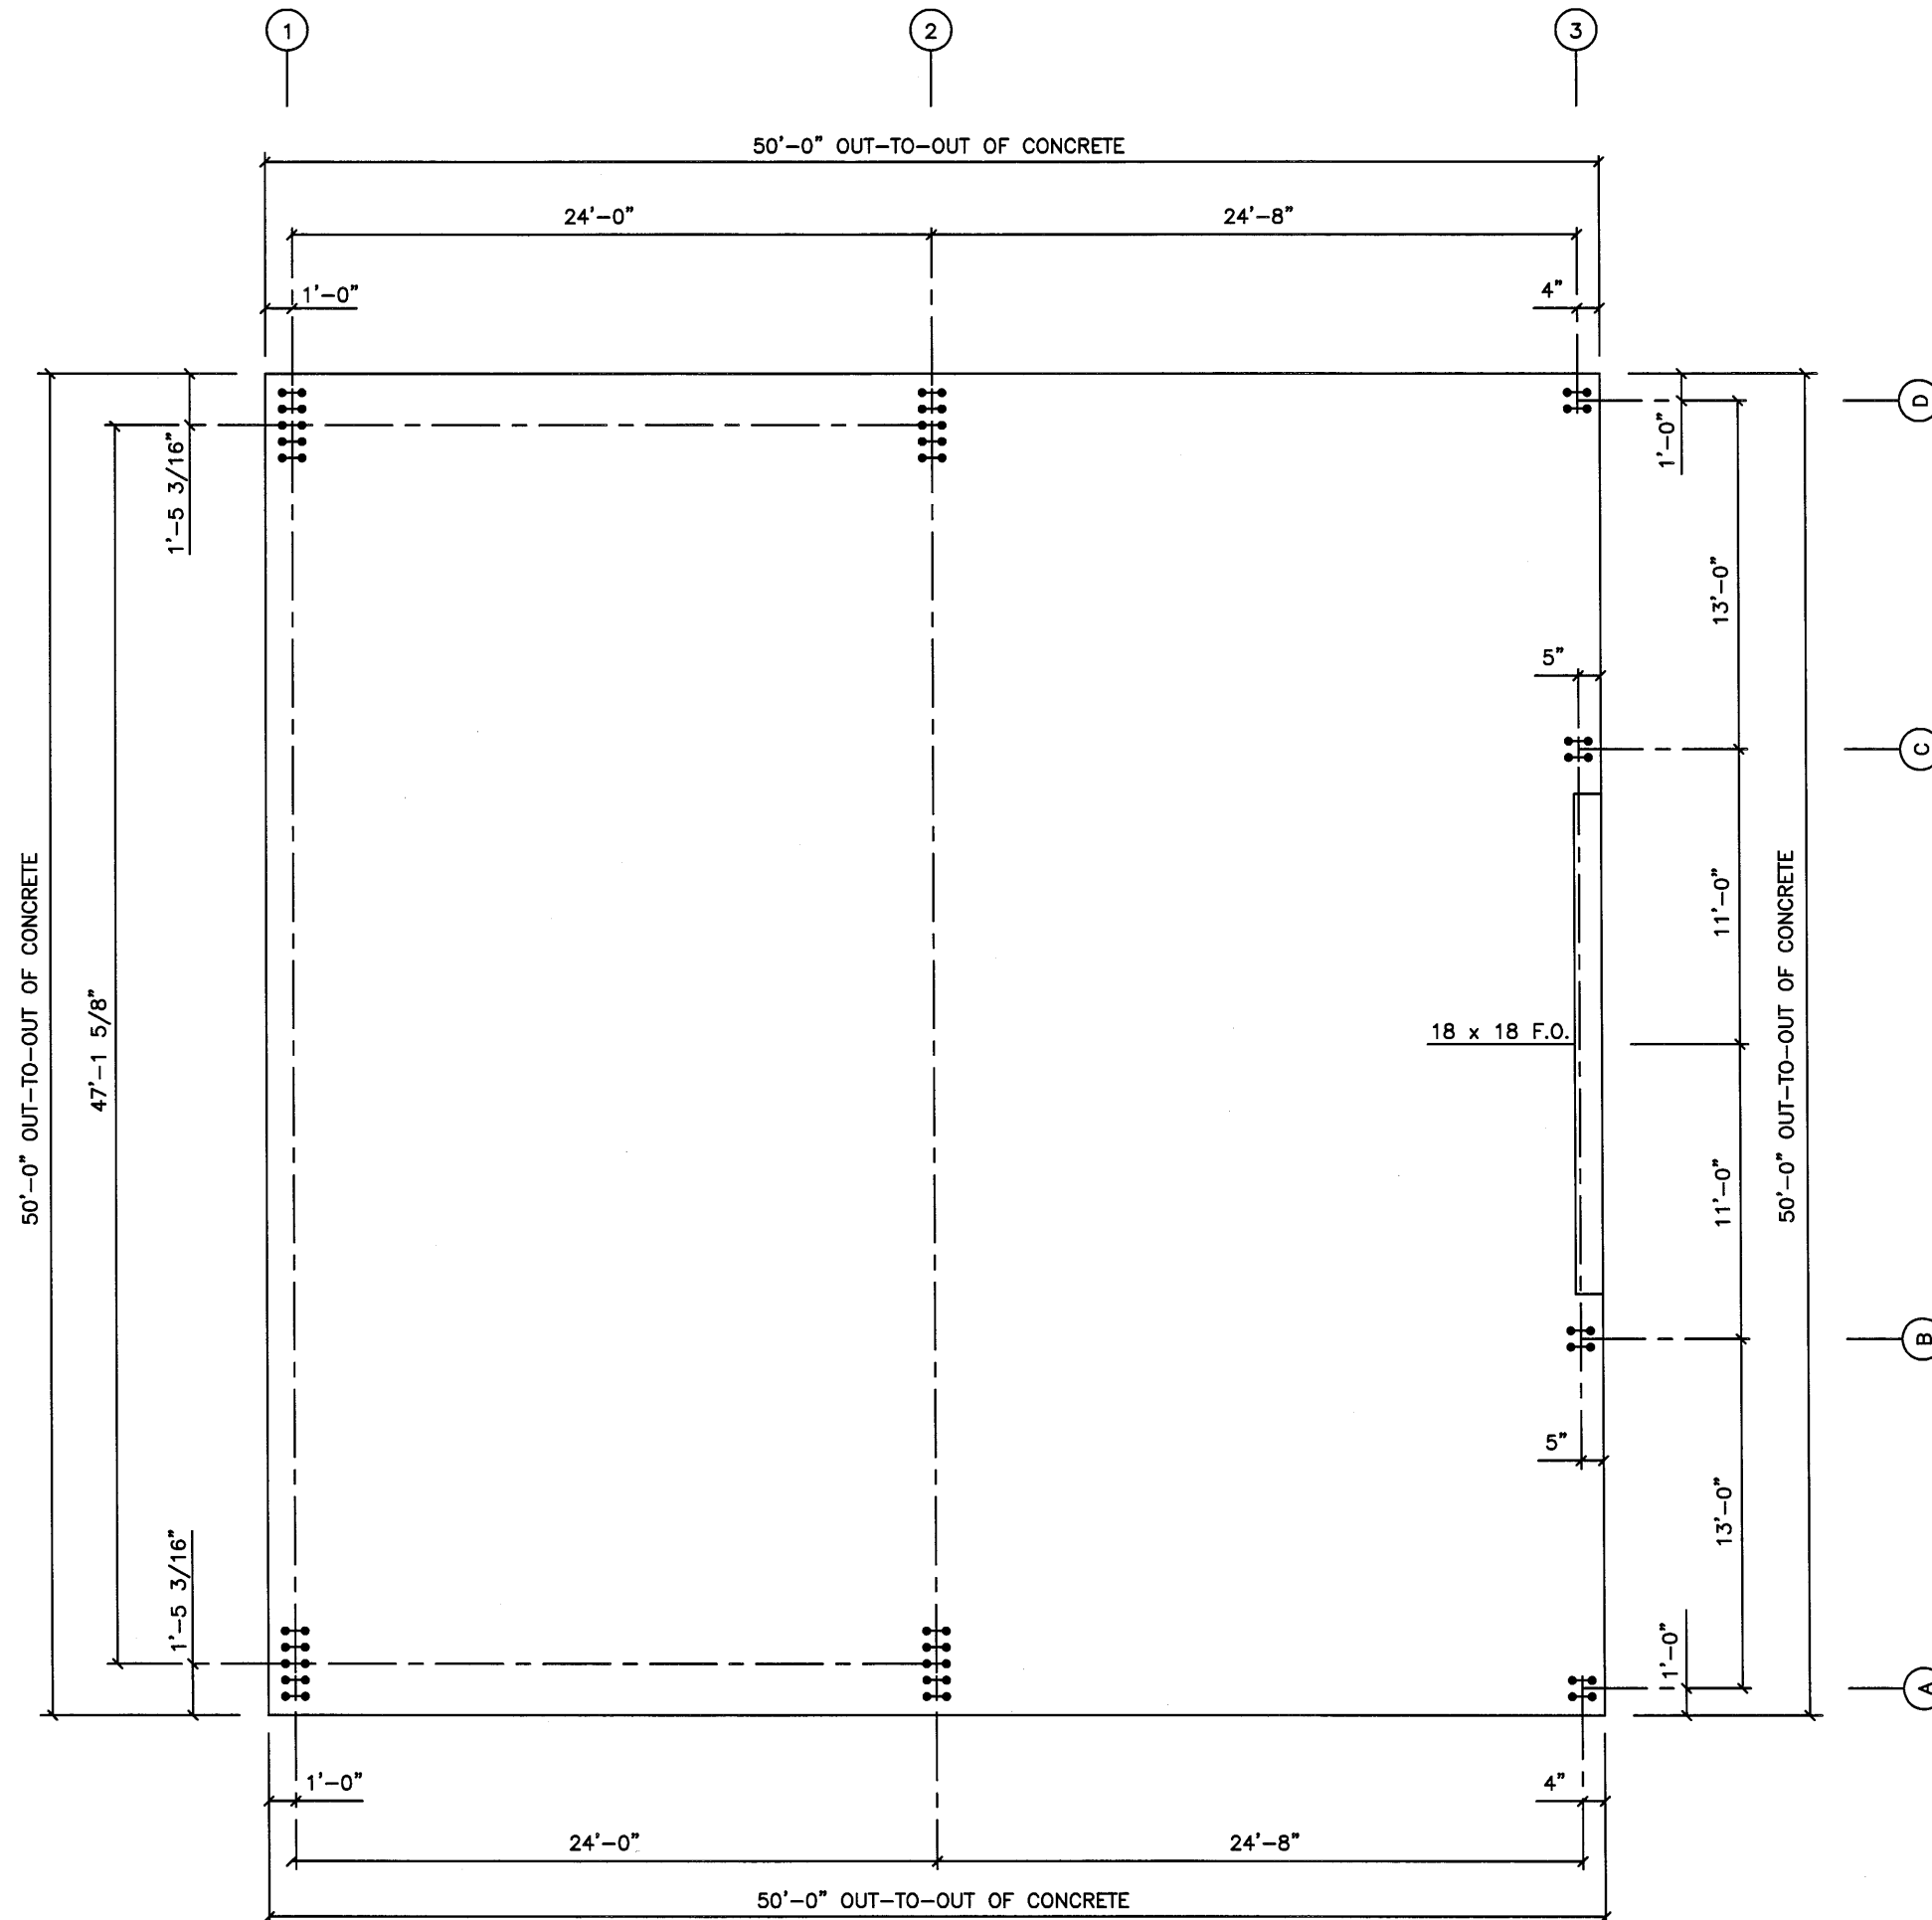




ANCHOR BOLT PLAN
N.T.S.

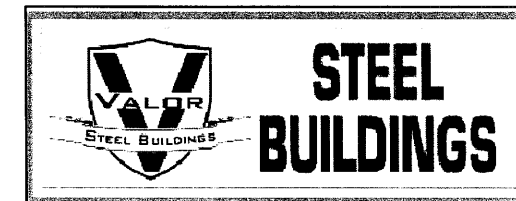

STEEL BUILDINGS

VALOR STEEL BUILDINGS
590 US HWY 98 - SUITE 3
DAPHNE, AL 36526
LOCAL (251) 379-8042
TOLL FREE (855) 55-VALOR
www.valorsteelbuildings.com


Bldg. Size: 50 x 50 x 25

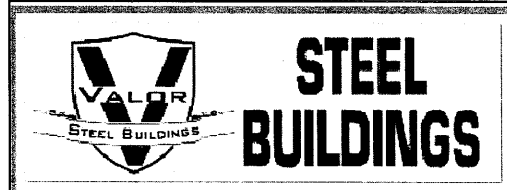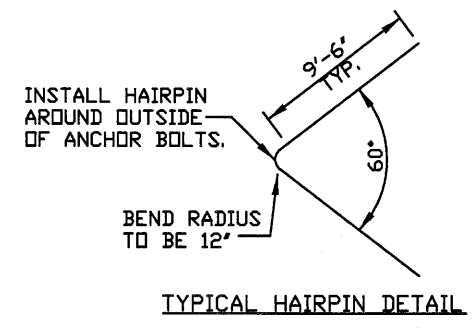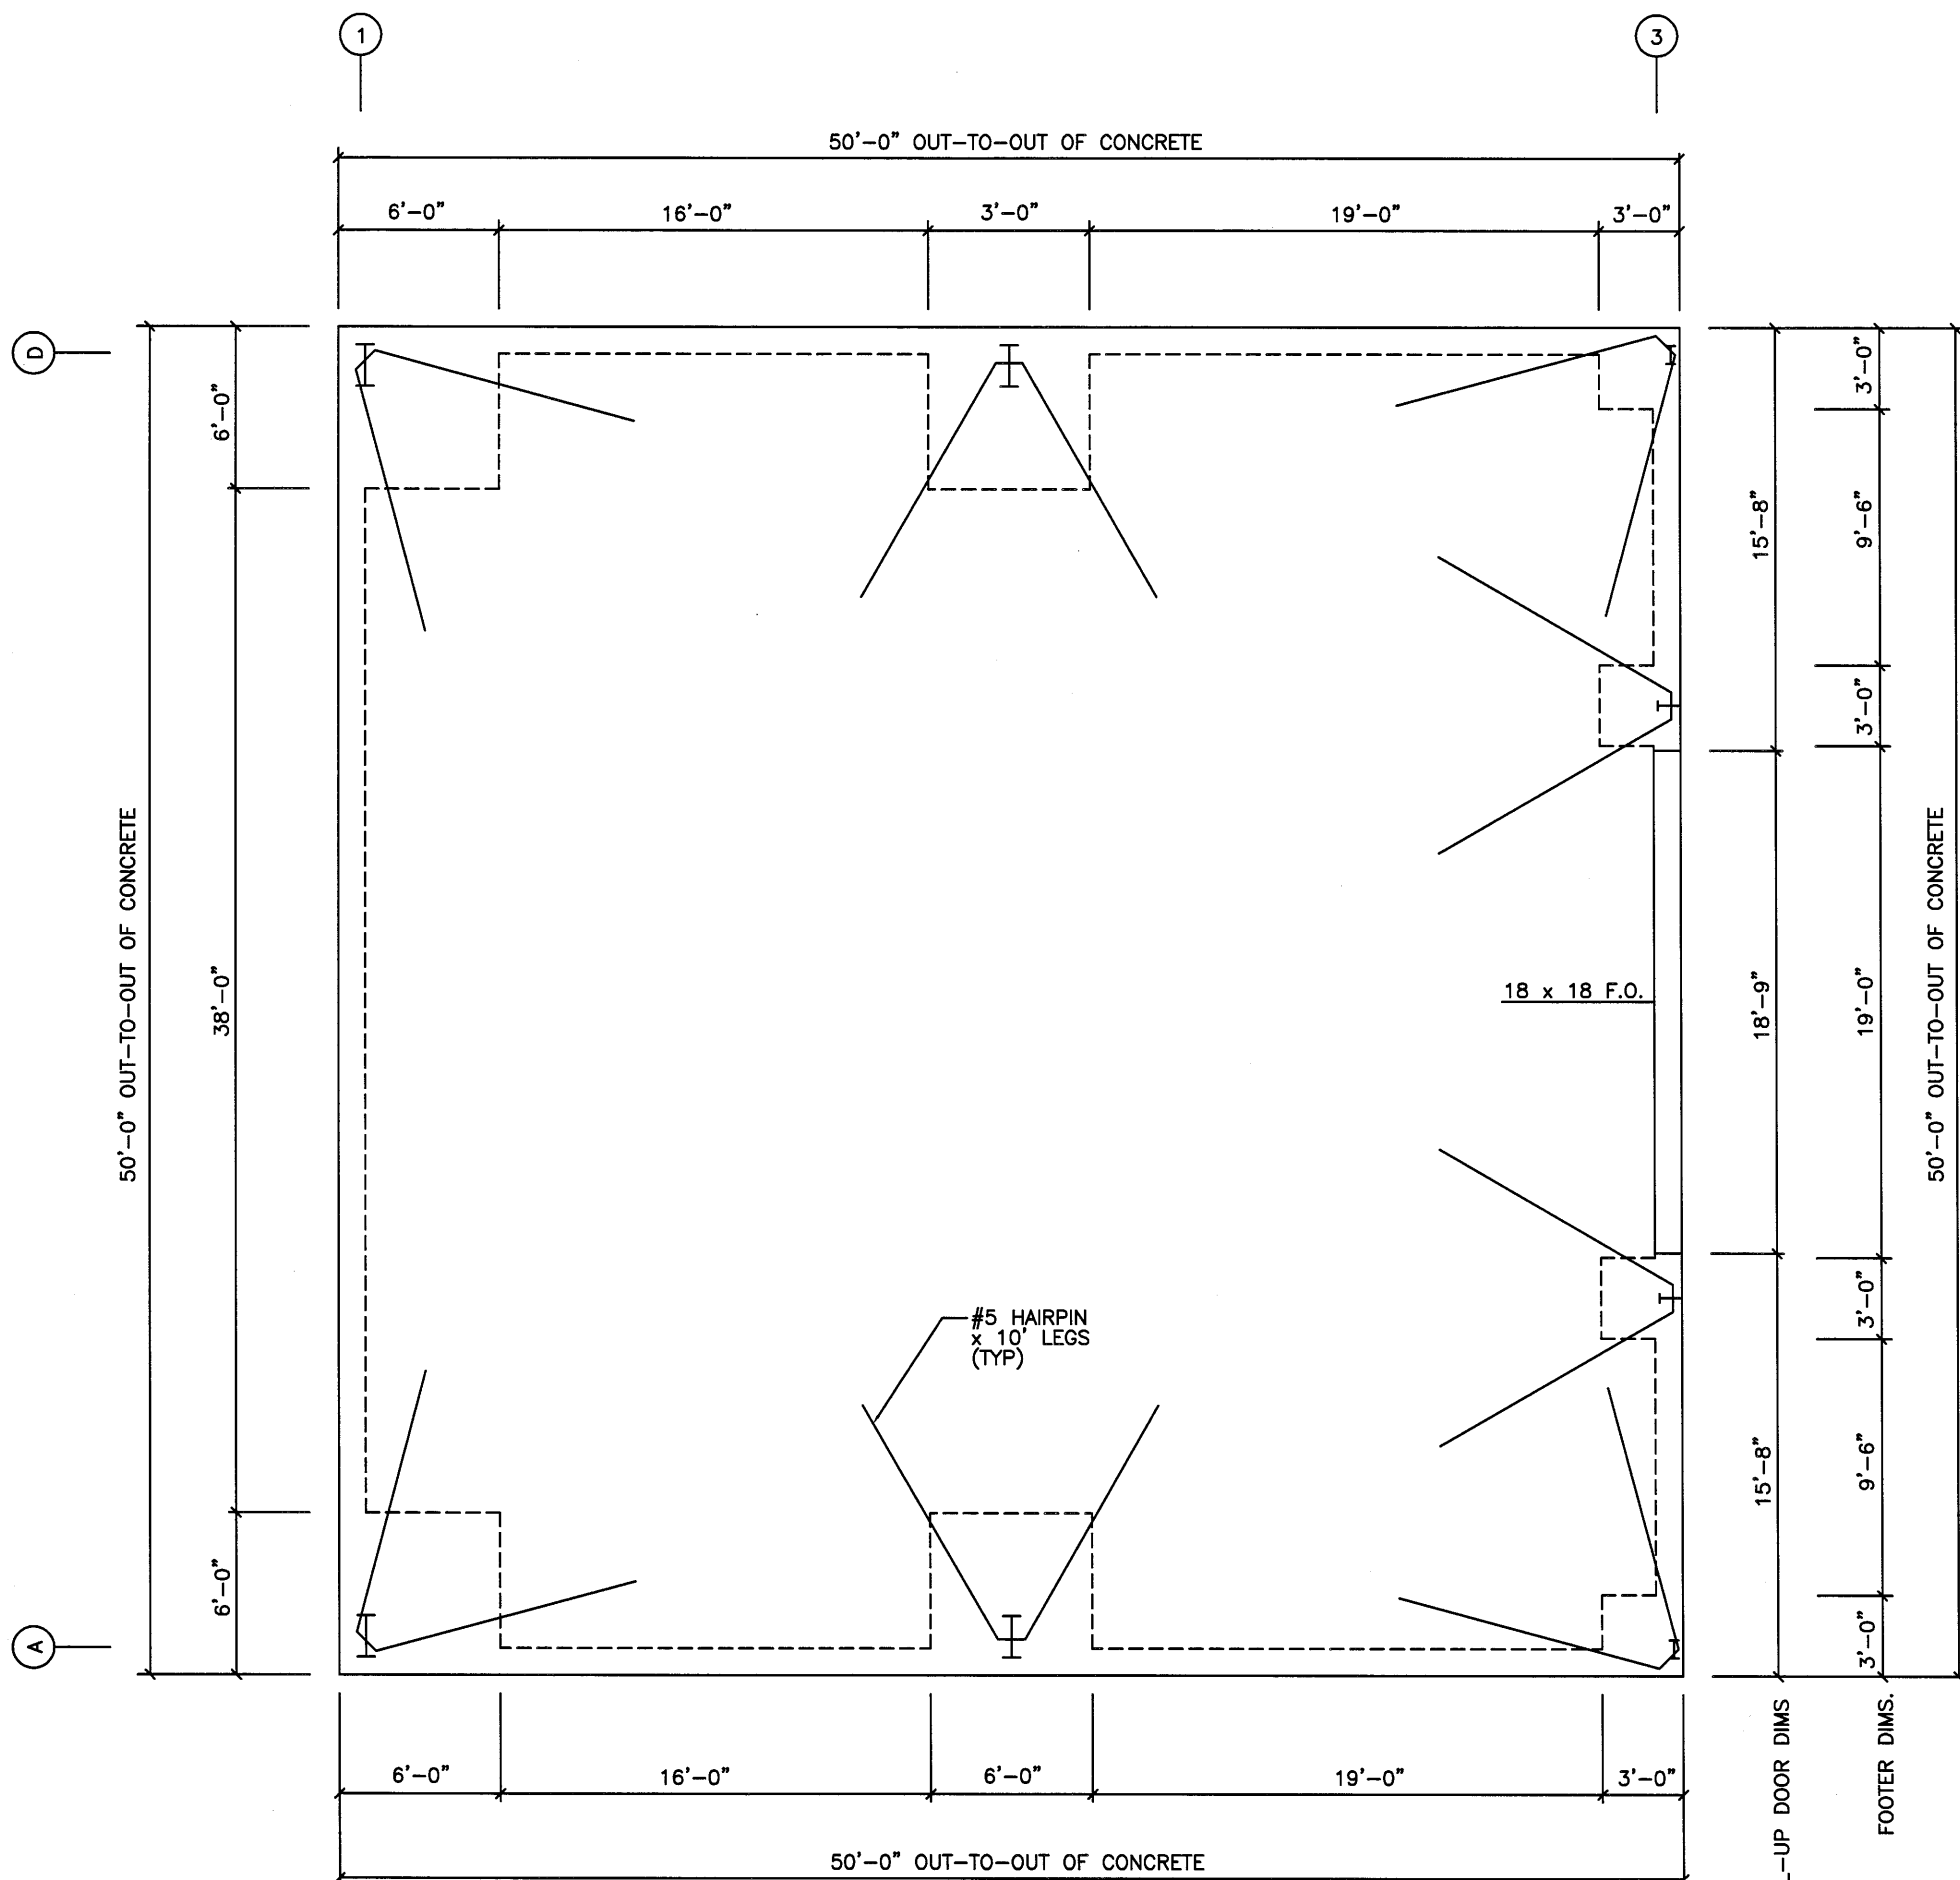


VALOR STEEL BUILDINGS
 590 US HWY 98 - SUITE 3
 DAPHNE, AL 36526
 LOCAL (251) 379-8042
 TOLL FREE (855) 55-VALOR
 www.valorsteelbuildings.com

Bldg. Size: 50 x 50 x 25

FOUNDATION PLAN
 N.T.S.

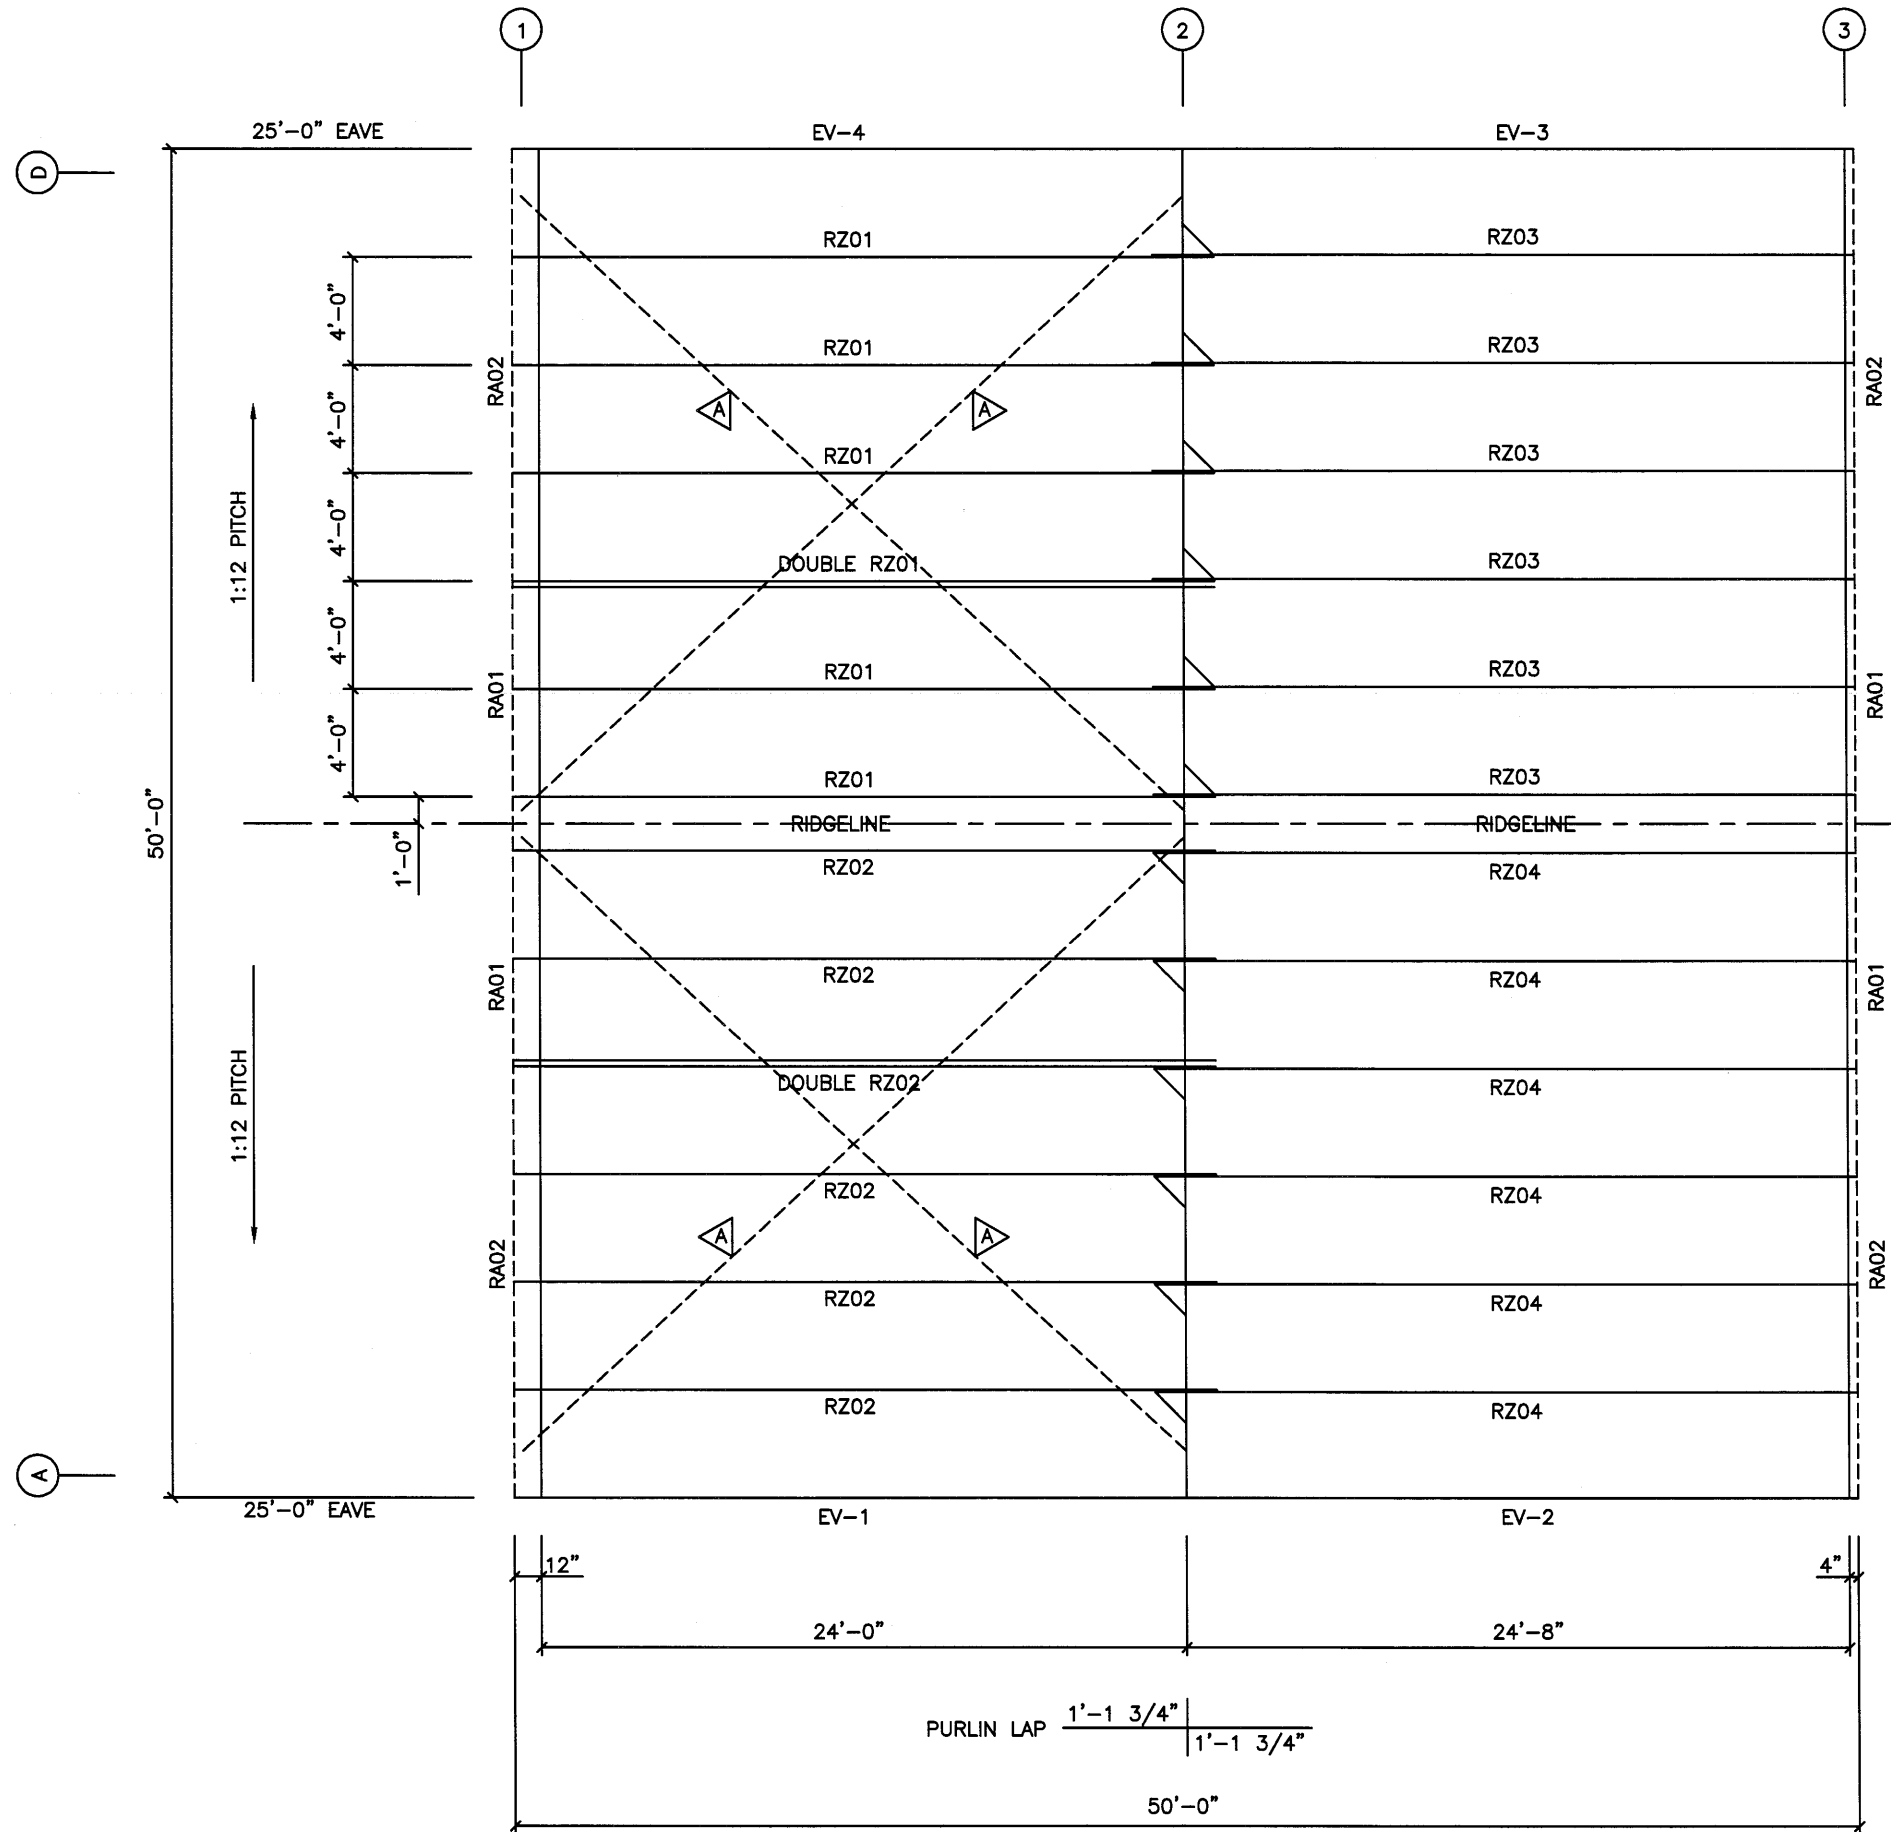


E.H.S. CABLE BRACING

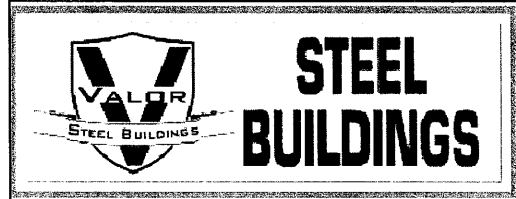


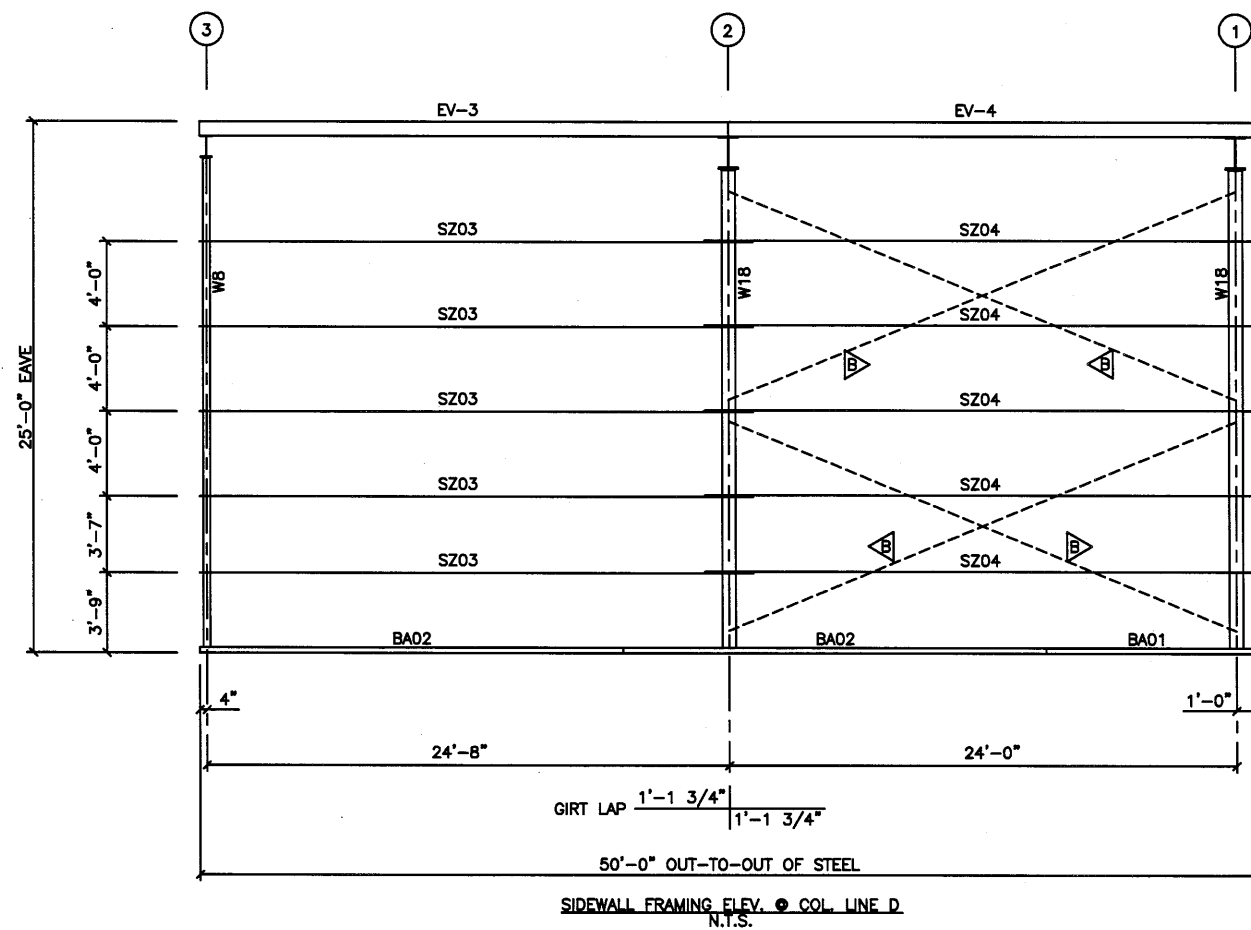
VALOR STEEL BUILDINGS
 590 US HWY 98 - SUITE 3
 DAPHNE, AL 36526
 LOCAL (251) 379-8042
 TOLL FREE (855) 55-VALOR
 www.valorsteelbuildings.com

Bldg. Size: 50 x 50 x 25

ROOF FRAMING PLAN
 N.T.S.

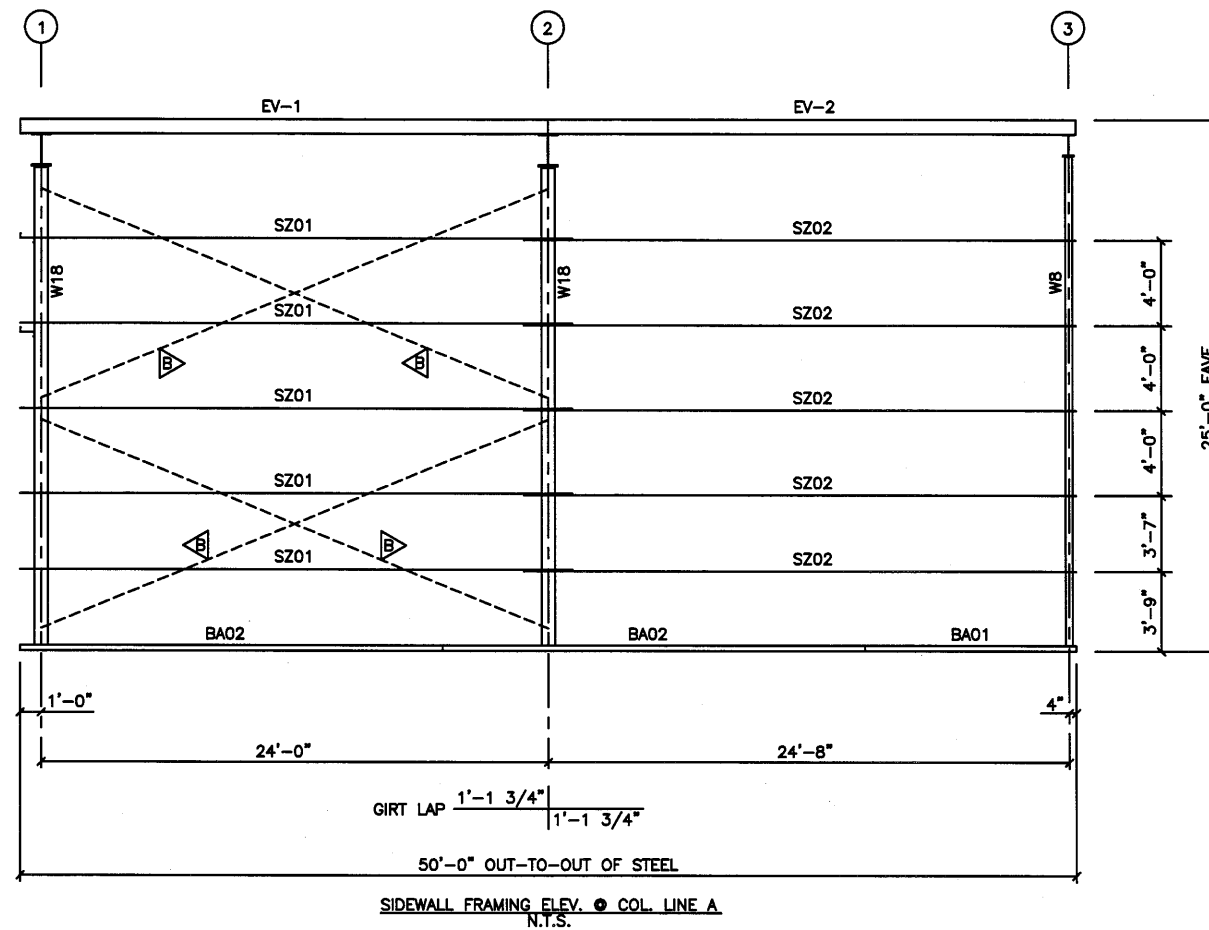


 E.H.S. CABLE BRACING




	<h1>STEEL BUILDINGS</h1>	<p>VALOR STEEL BUILDINGS 590 US HWY 98 - SUITE 3 DAPHNE, AL 36526 LOCAL (251) 379-8042 TOLL FREE (855) 55-VALOR www.valorsteelbuildings.com</p>
---	--------------------------	---

Bldg. Size: 50 x 50 x 25

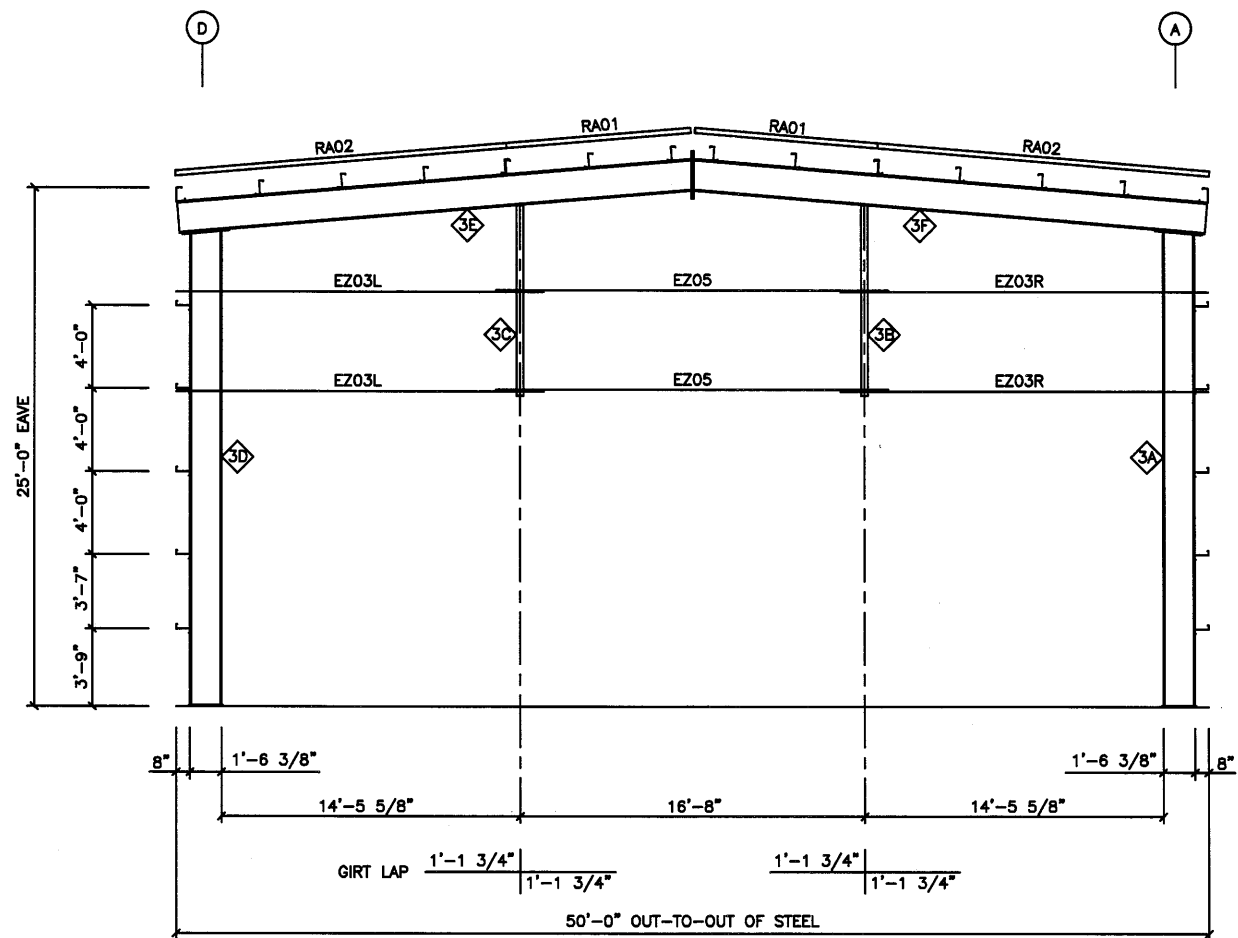

ENDWALL FRAMING ELEV. ● COL. LINE 1
N.T.S.

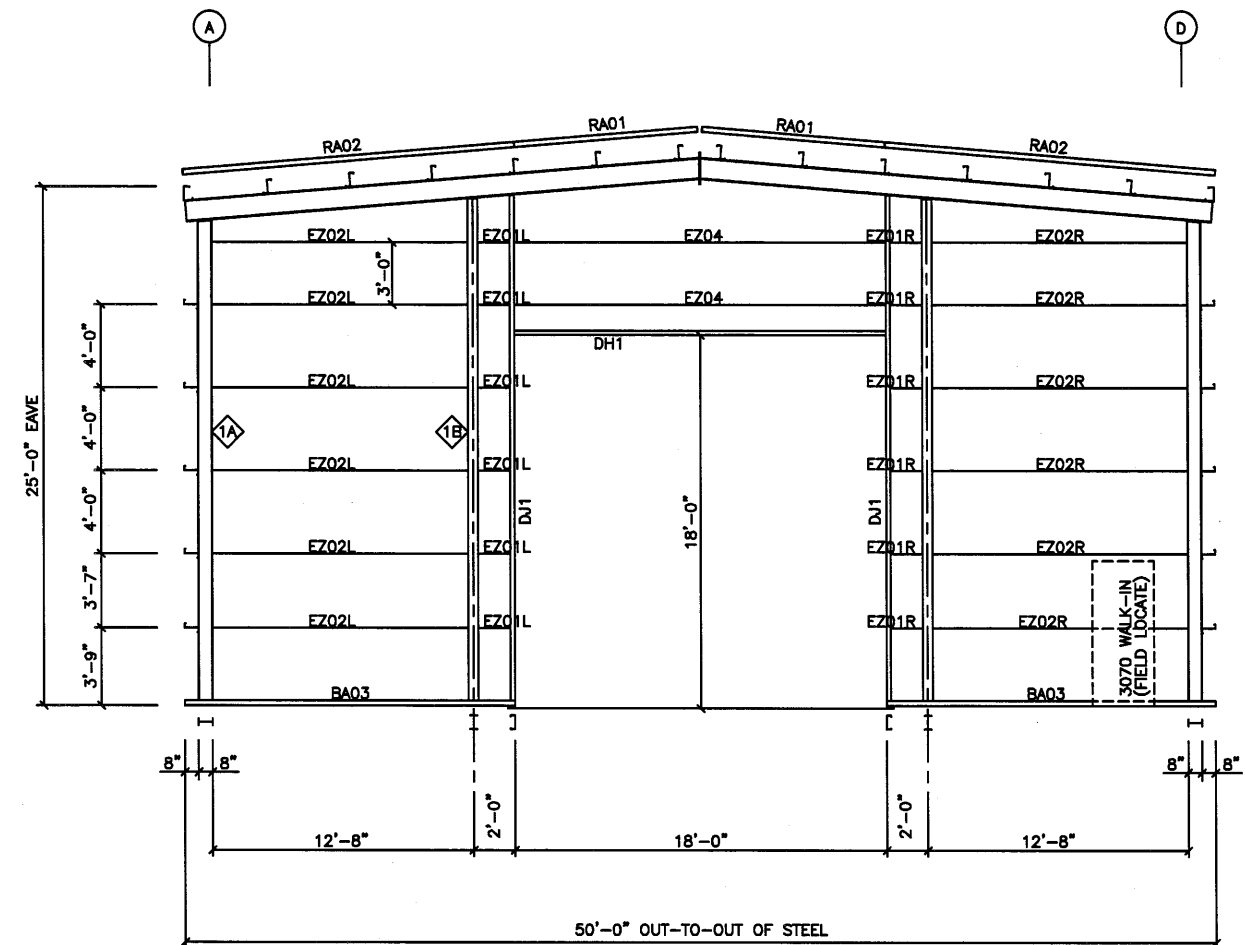


ENDWALL FRAMING ELEV. ● COL. LINE 3
N.T.S.

- 1A-1D W8 COLUMN
- 1B-1C W10 COLUMN
- 1E-1F W12 RAFTER
- 3A-3D W18 COLUMN
- 3B-3C W10 COLUMN
- 3E-3F W18 RAFTER



STEEL BUILDINGS

VALOR STEEL BUILDINGS
590 US HWY 98 - SUITE 3
DAPHNE, AL 36526
LOCAL (251) 379-8042
TOLL FREE (855) 55-VALOR
www.valorsteelbuildings.com

Bldg. Size: 50 x 50 x 25

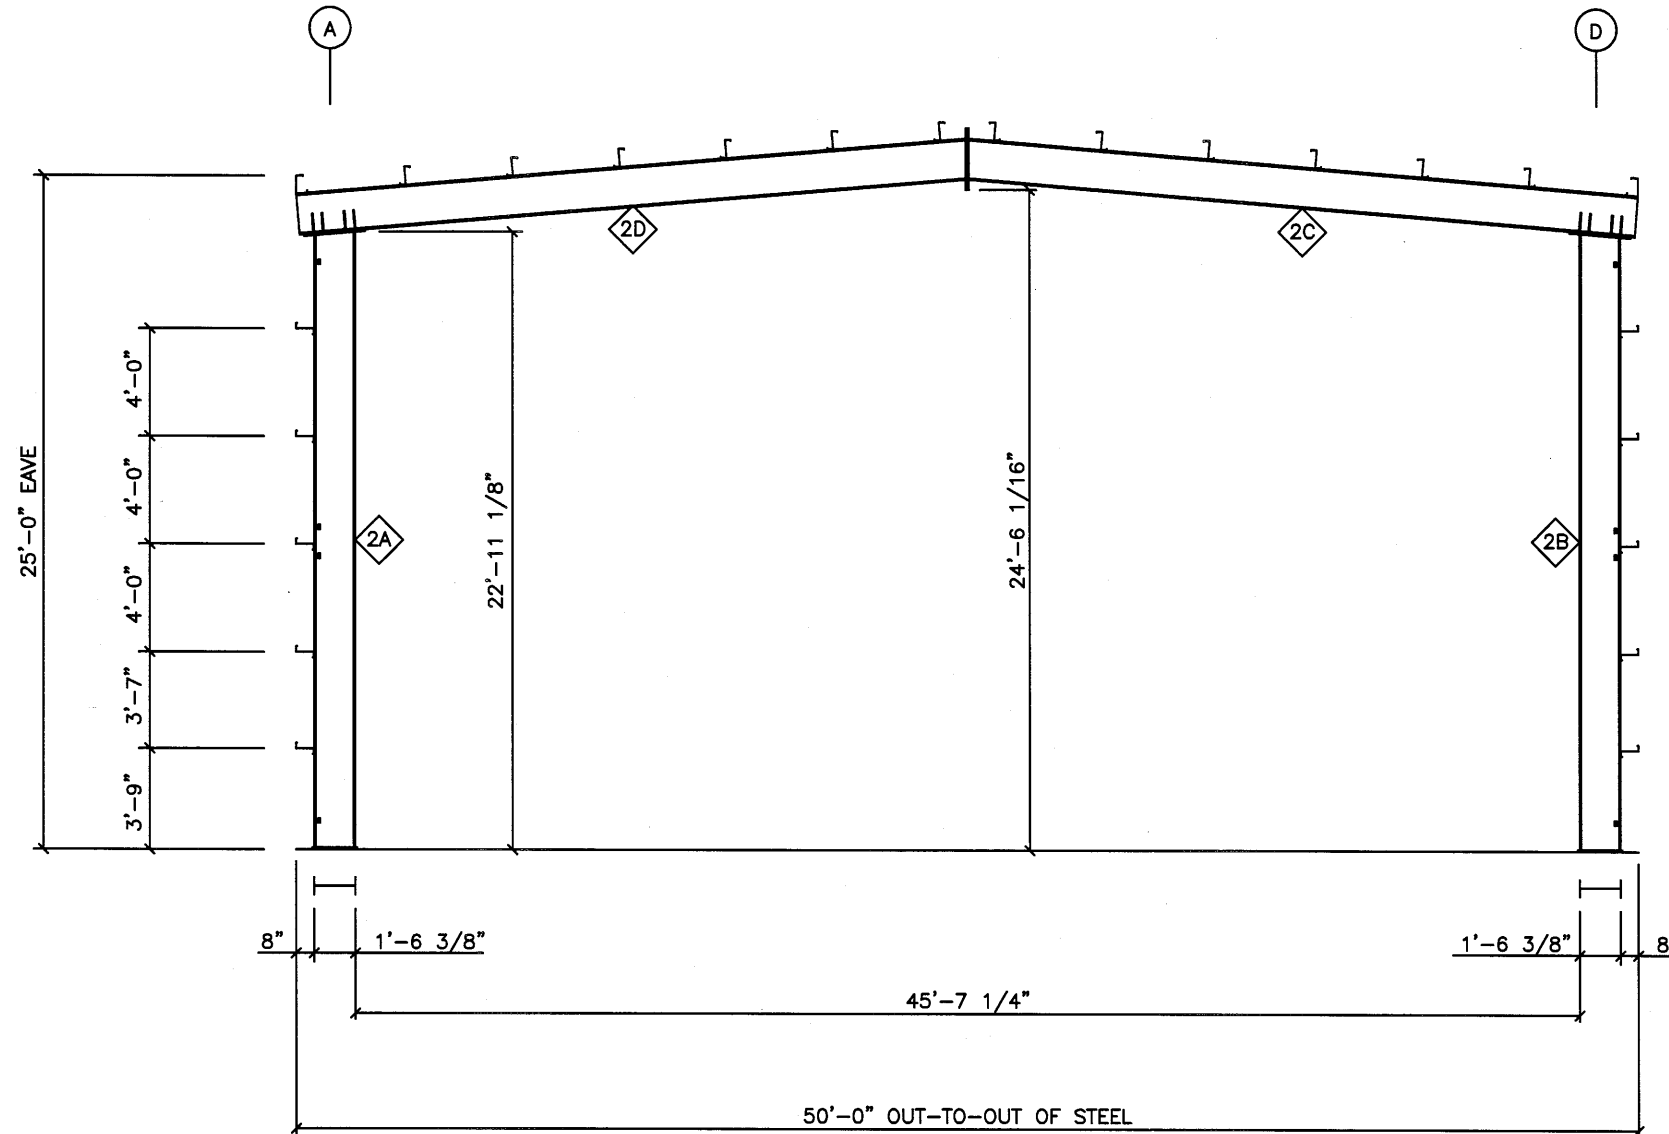

RIGID FRAMING ELEV. ● COL. LINE 2
N.T.S.

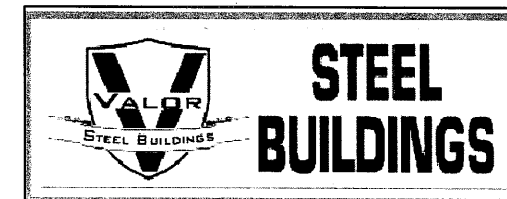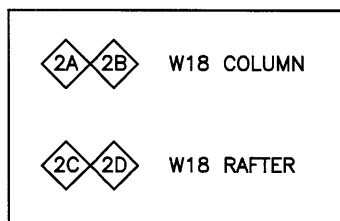


STEEL BUILDINGS

VALOR STEEL BUILDINGS
590 US HWY 98 - SUITE 3
DAPHNE, AL 36526
LOCAL (251) 379-8042
TOLL FREE (855) 55-VALOR
www.valorsteelbuildings.com

Bldg. Size: 50 x 50 x 25

Sht. 4of4

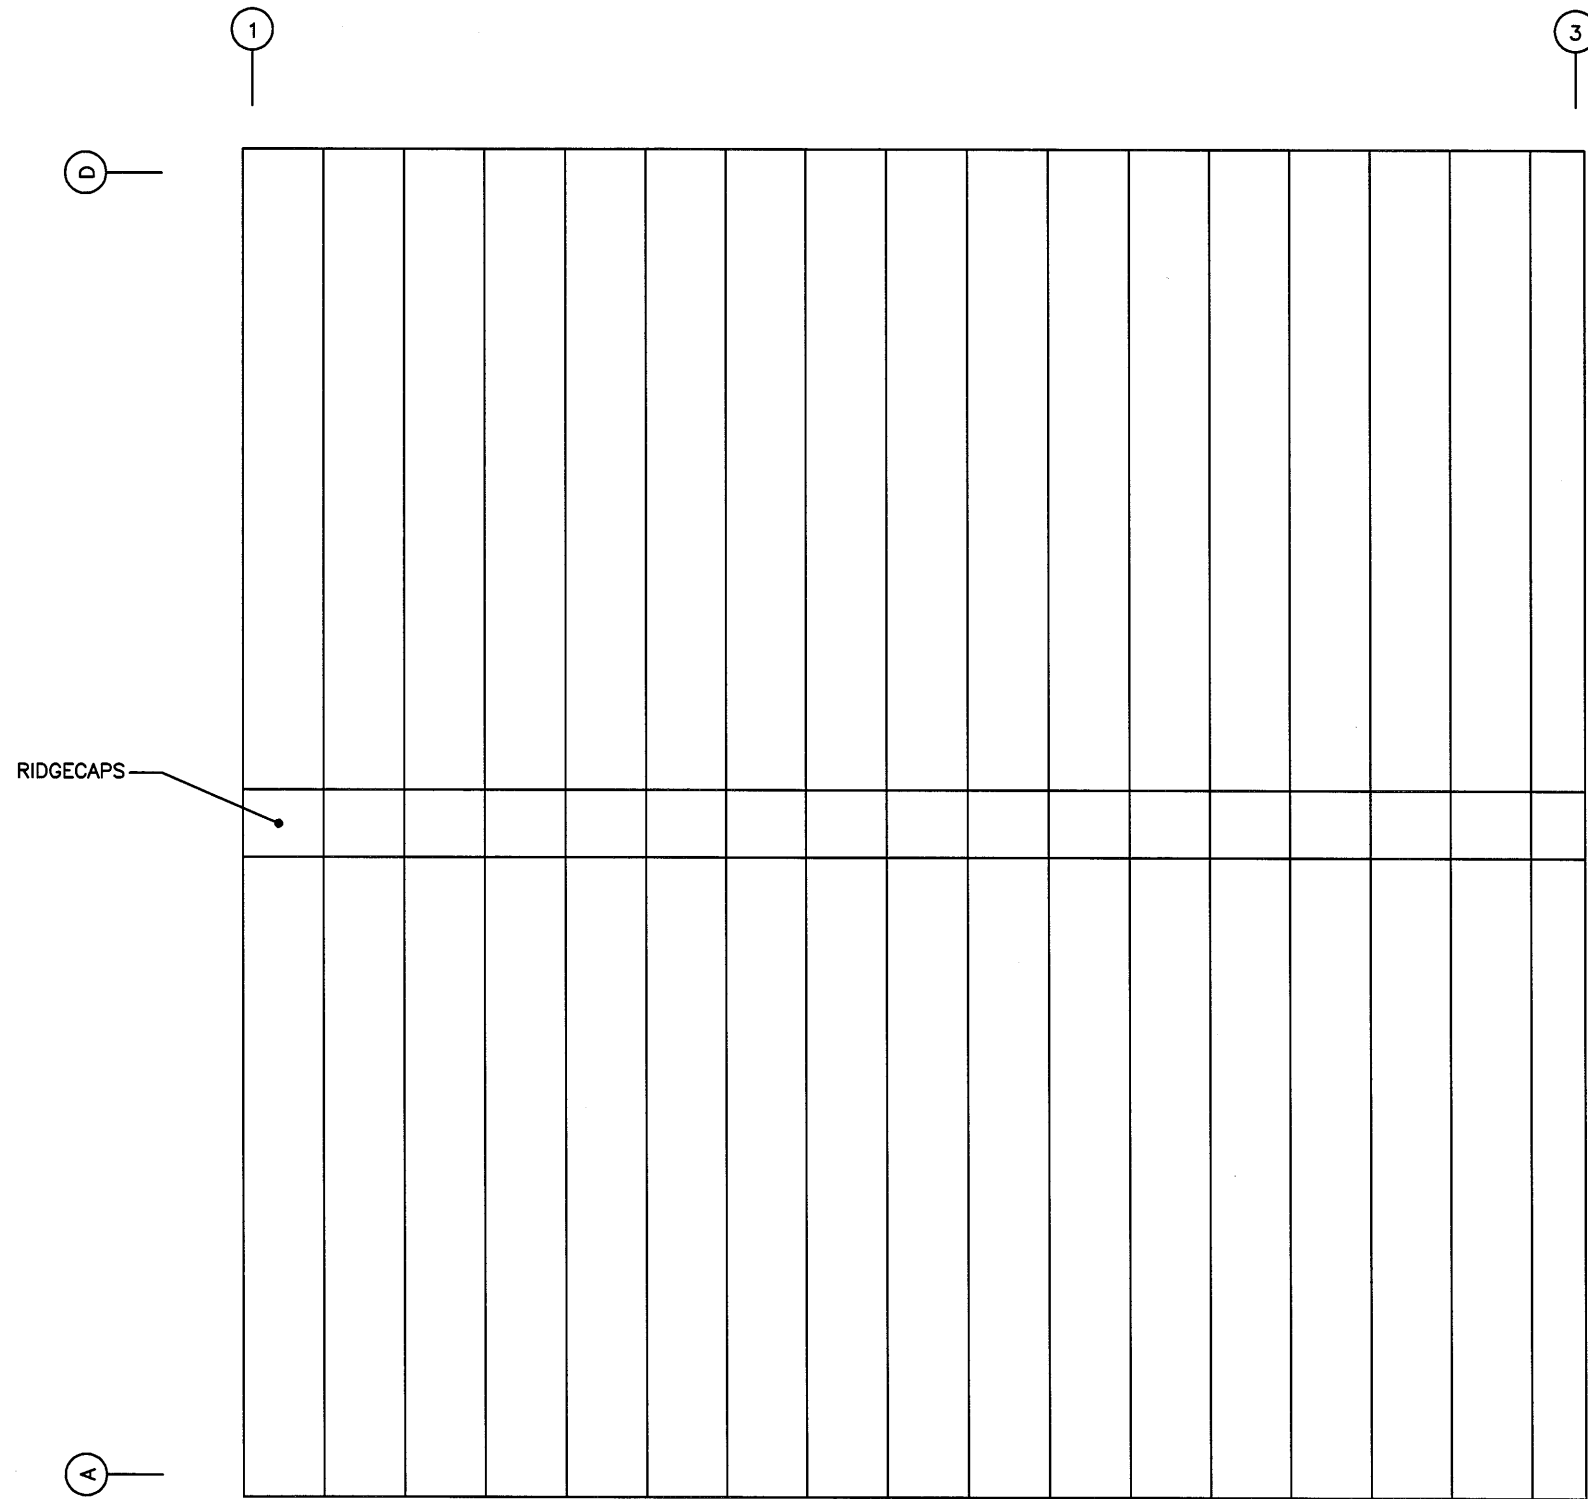

ROOF SHEETING PLAN
N.T.S.




VALOR STEEL BUILDINGS
590 US HWY 98 - SUITE 3
DAPHNE, AL 36526
LOCAL (251) 379-8042
TOLL FREE (855) 55-VALOR
www.valorsteelbuildings.com

Bldg. Size: 50 x 50 x 25

1


3

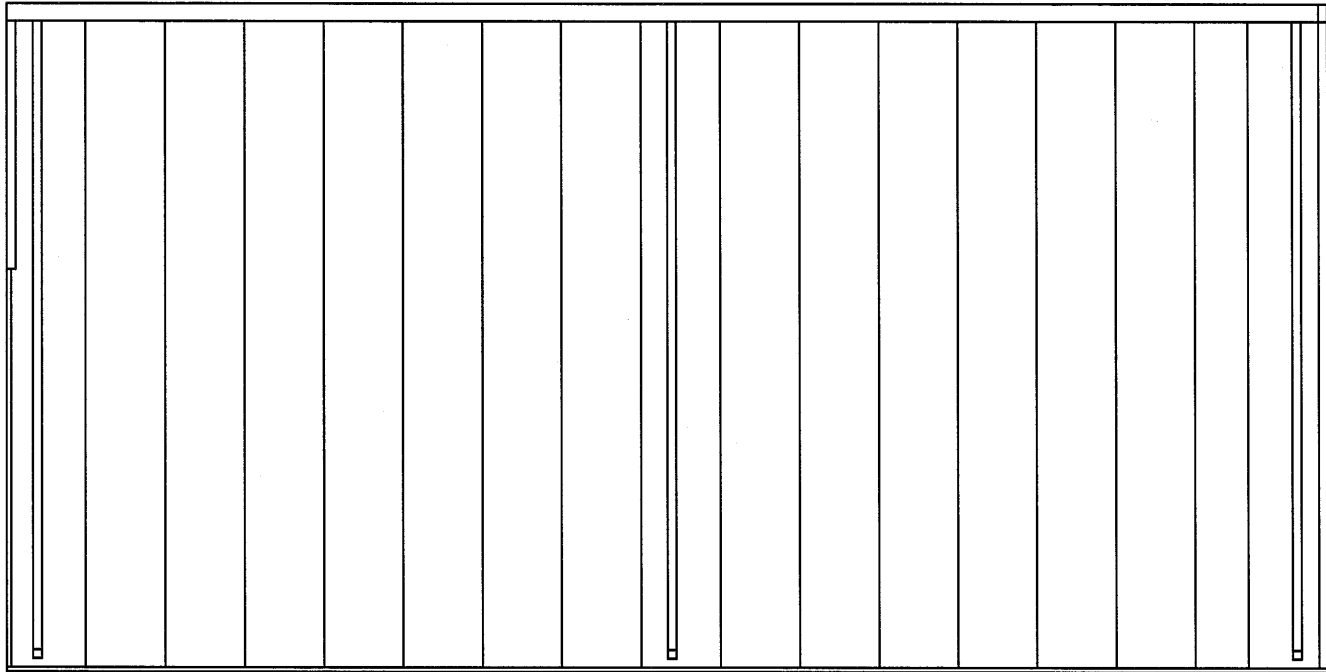

SIDEWALL SHEETED ELEV. @ COL. LINE A
N.T.S.

3

1

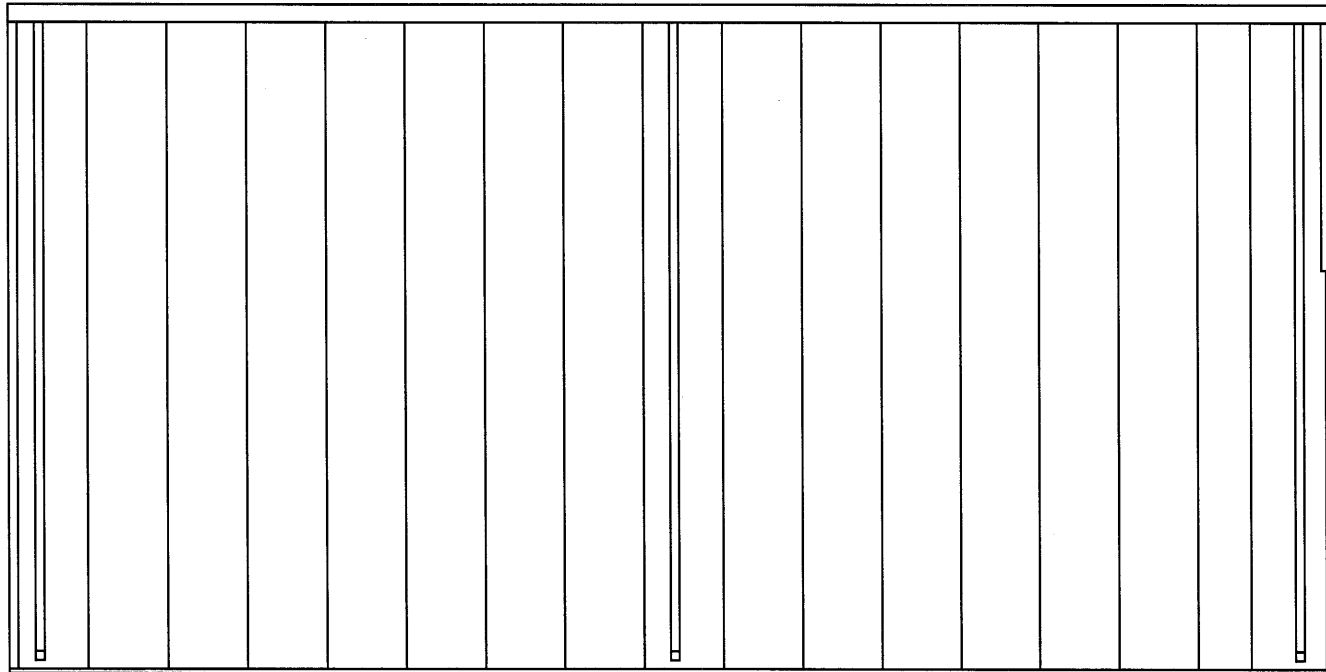


SIDEWALL SHEETED ELEV. @ COL. LINE D
N.T.S.




**STEEL
BUILDINGS**

VALOR STEEL BUILDINGS
590 US HWY 98 - SUITE 3
DAPHNE, AL 36526
LOCAL (251) 379-8042
TOLL FREE (855) 55-VALOR
www.valorsteelbuildings.com


Bldg. Size: 50 x 50 x 25

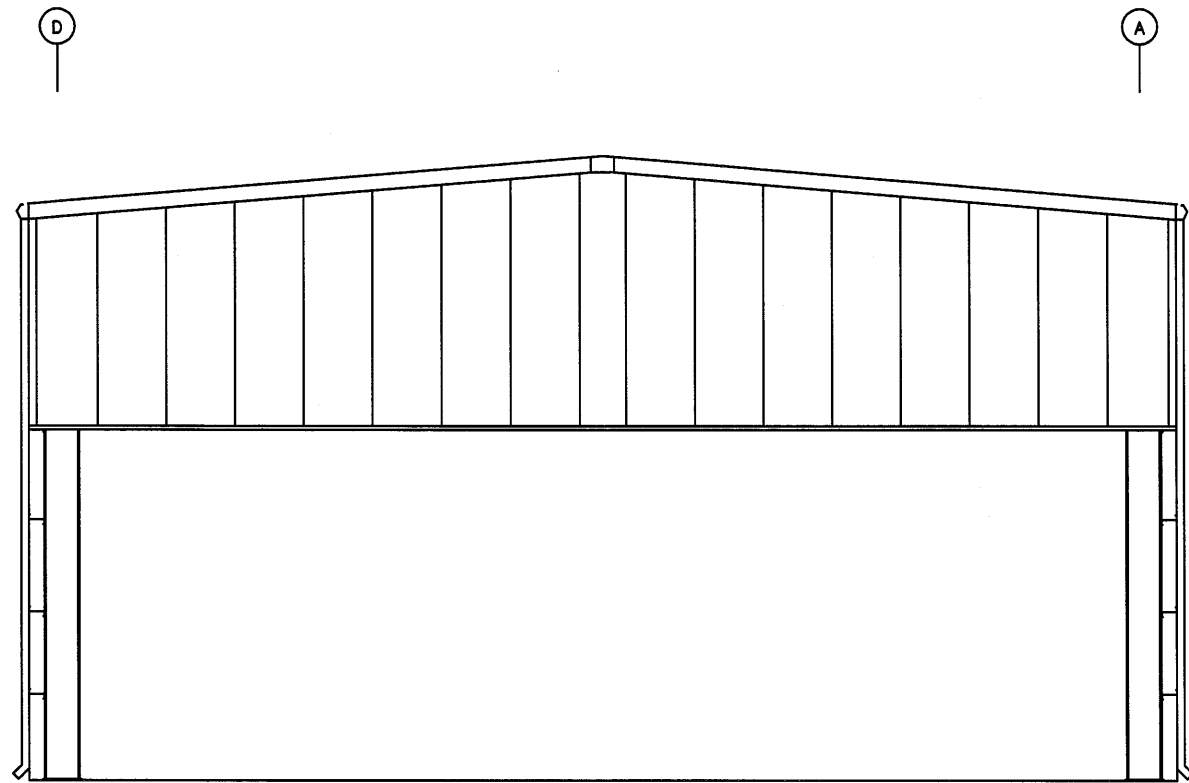

ENDWALL SHEETED ELEV. ● COL. LINE 1
N.T.S.

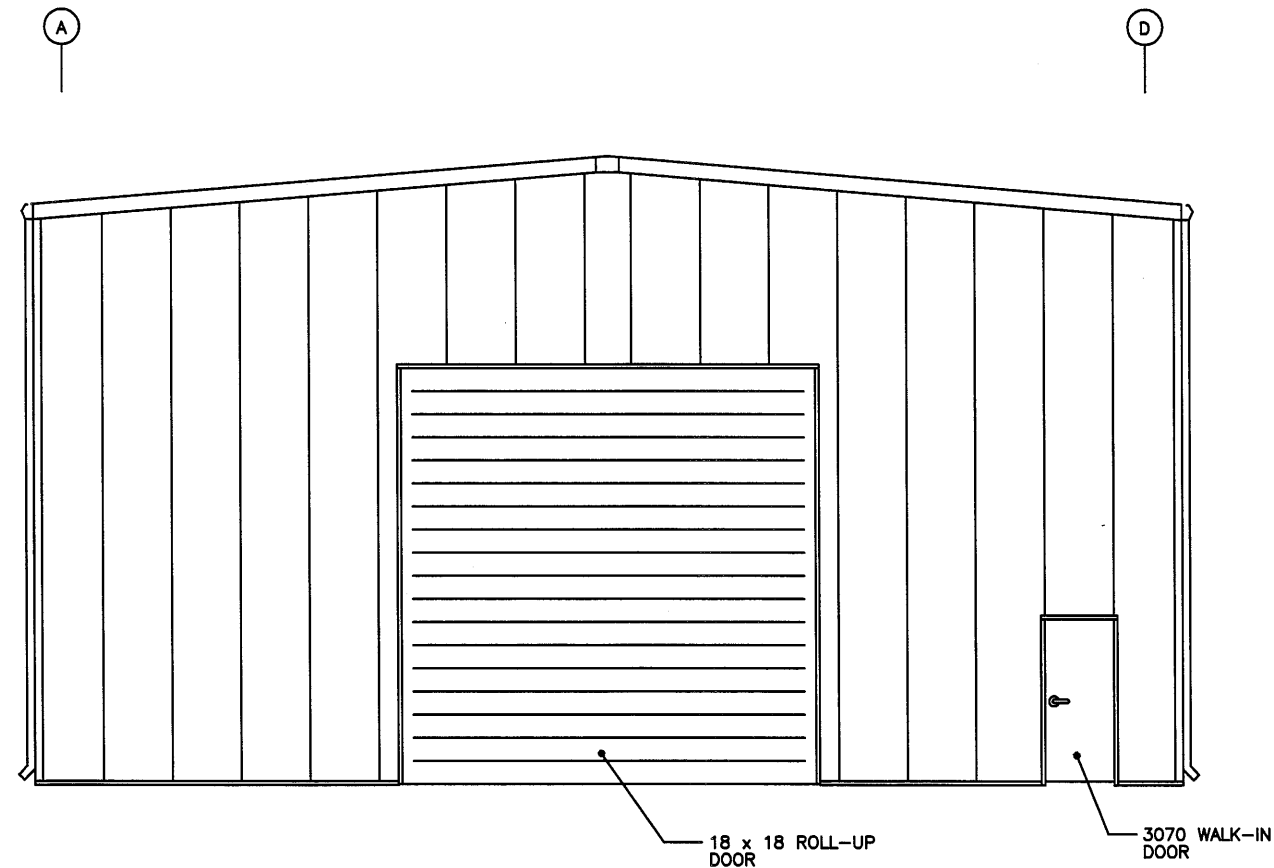

ENDWALL SHEETED ELEV. ● COL. LINE 3
N.T.S.

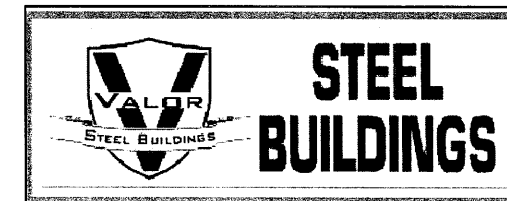

**STEEL
BUILDINGS**

VALOR STEEL BUILDINGS
590 US HWY 98 - SUITE 3
DAPHNE, AL 36526
LOCAL (251) 379-8042
TOLL FREE (855) 55-VALOR
www.valorsteelbuildings.com

Bldg. Size: 50 x 50 x 25

Sht. SH3of3