



BLDG. SIZE: 60 x 100 x 16
(1:12 PITCH)


AB1 of 1 — Anchor Bolt Plan
F1 of 1 — Foundation Plan
1 of 4 — Roof Framing Plan
2 of 4 — Sidewall Framing Elev.
3 of 4 — Endwall & Rigid Framing Elev.
4 of 4 — Partition Framing & Sheeting Elev.
SH1 of 3 — Roof Sheeting Plan
SH2 of 3 — Sidewall Sheeting Elev.
SH3 of 3 — Endwall Sheeting Elev.

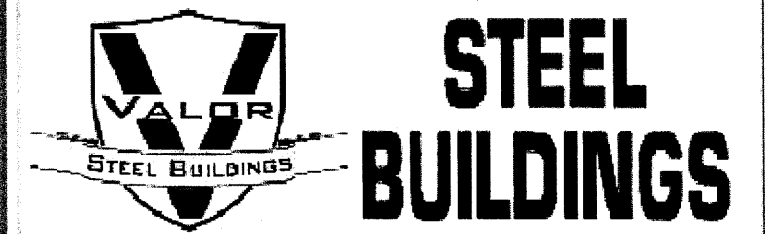

590 US HWY 98
SUITE 3
DAPHNE, AL 36526
LOCAL (251) 379-8042
TOLL FREE (855) 55-VALOR
www.valorsteelbuildings.com

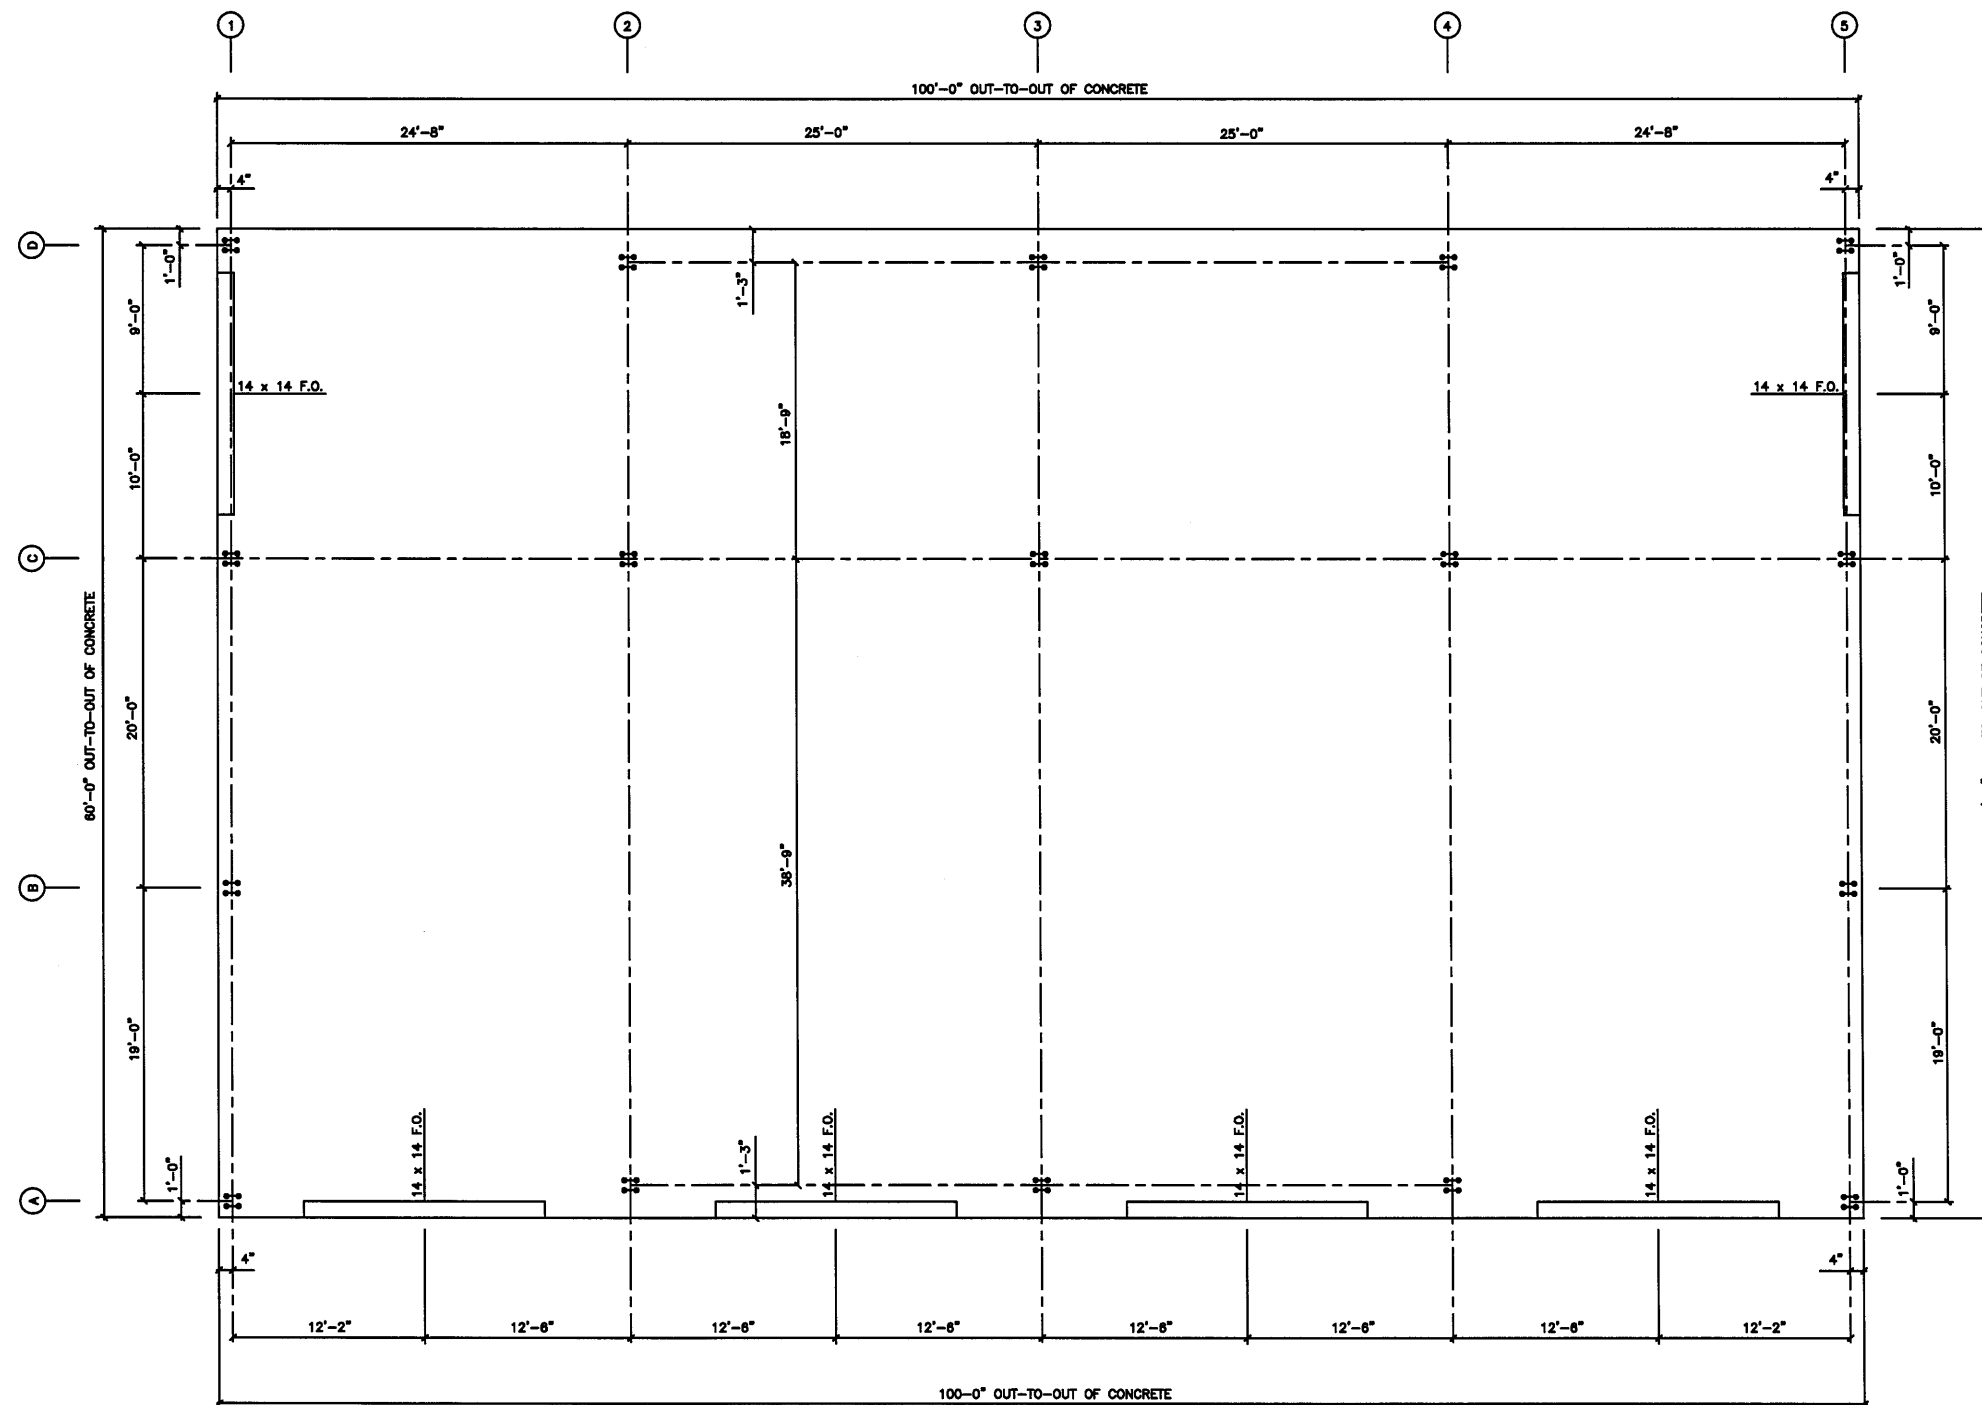


ANCHOR BOLT PLAN
N.T.S.

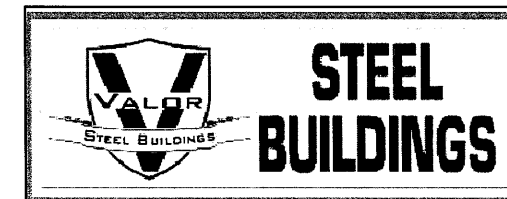


VALOR STEEL BUILDINGS
590 US HWY 98 - SUITE 3
DAPHNE, AL 36526
LOCAL (251) 379-8042
TOLL FREE (855) 55-VALOR
www.valorsteelbuildings.com

Bldg. Size: 60 x 100 x 16

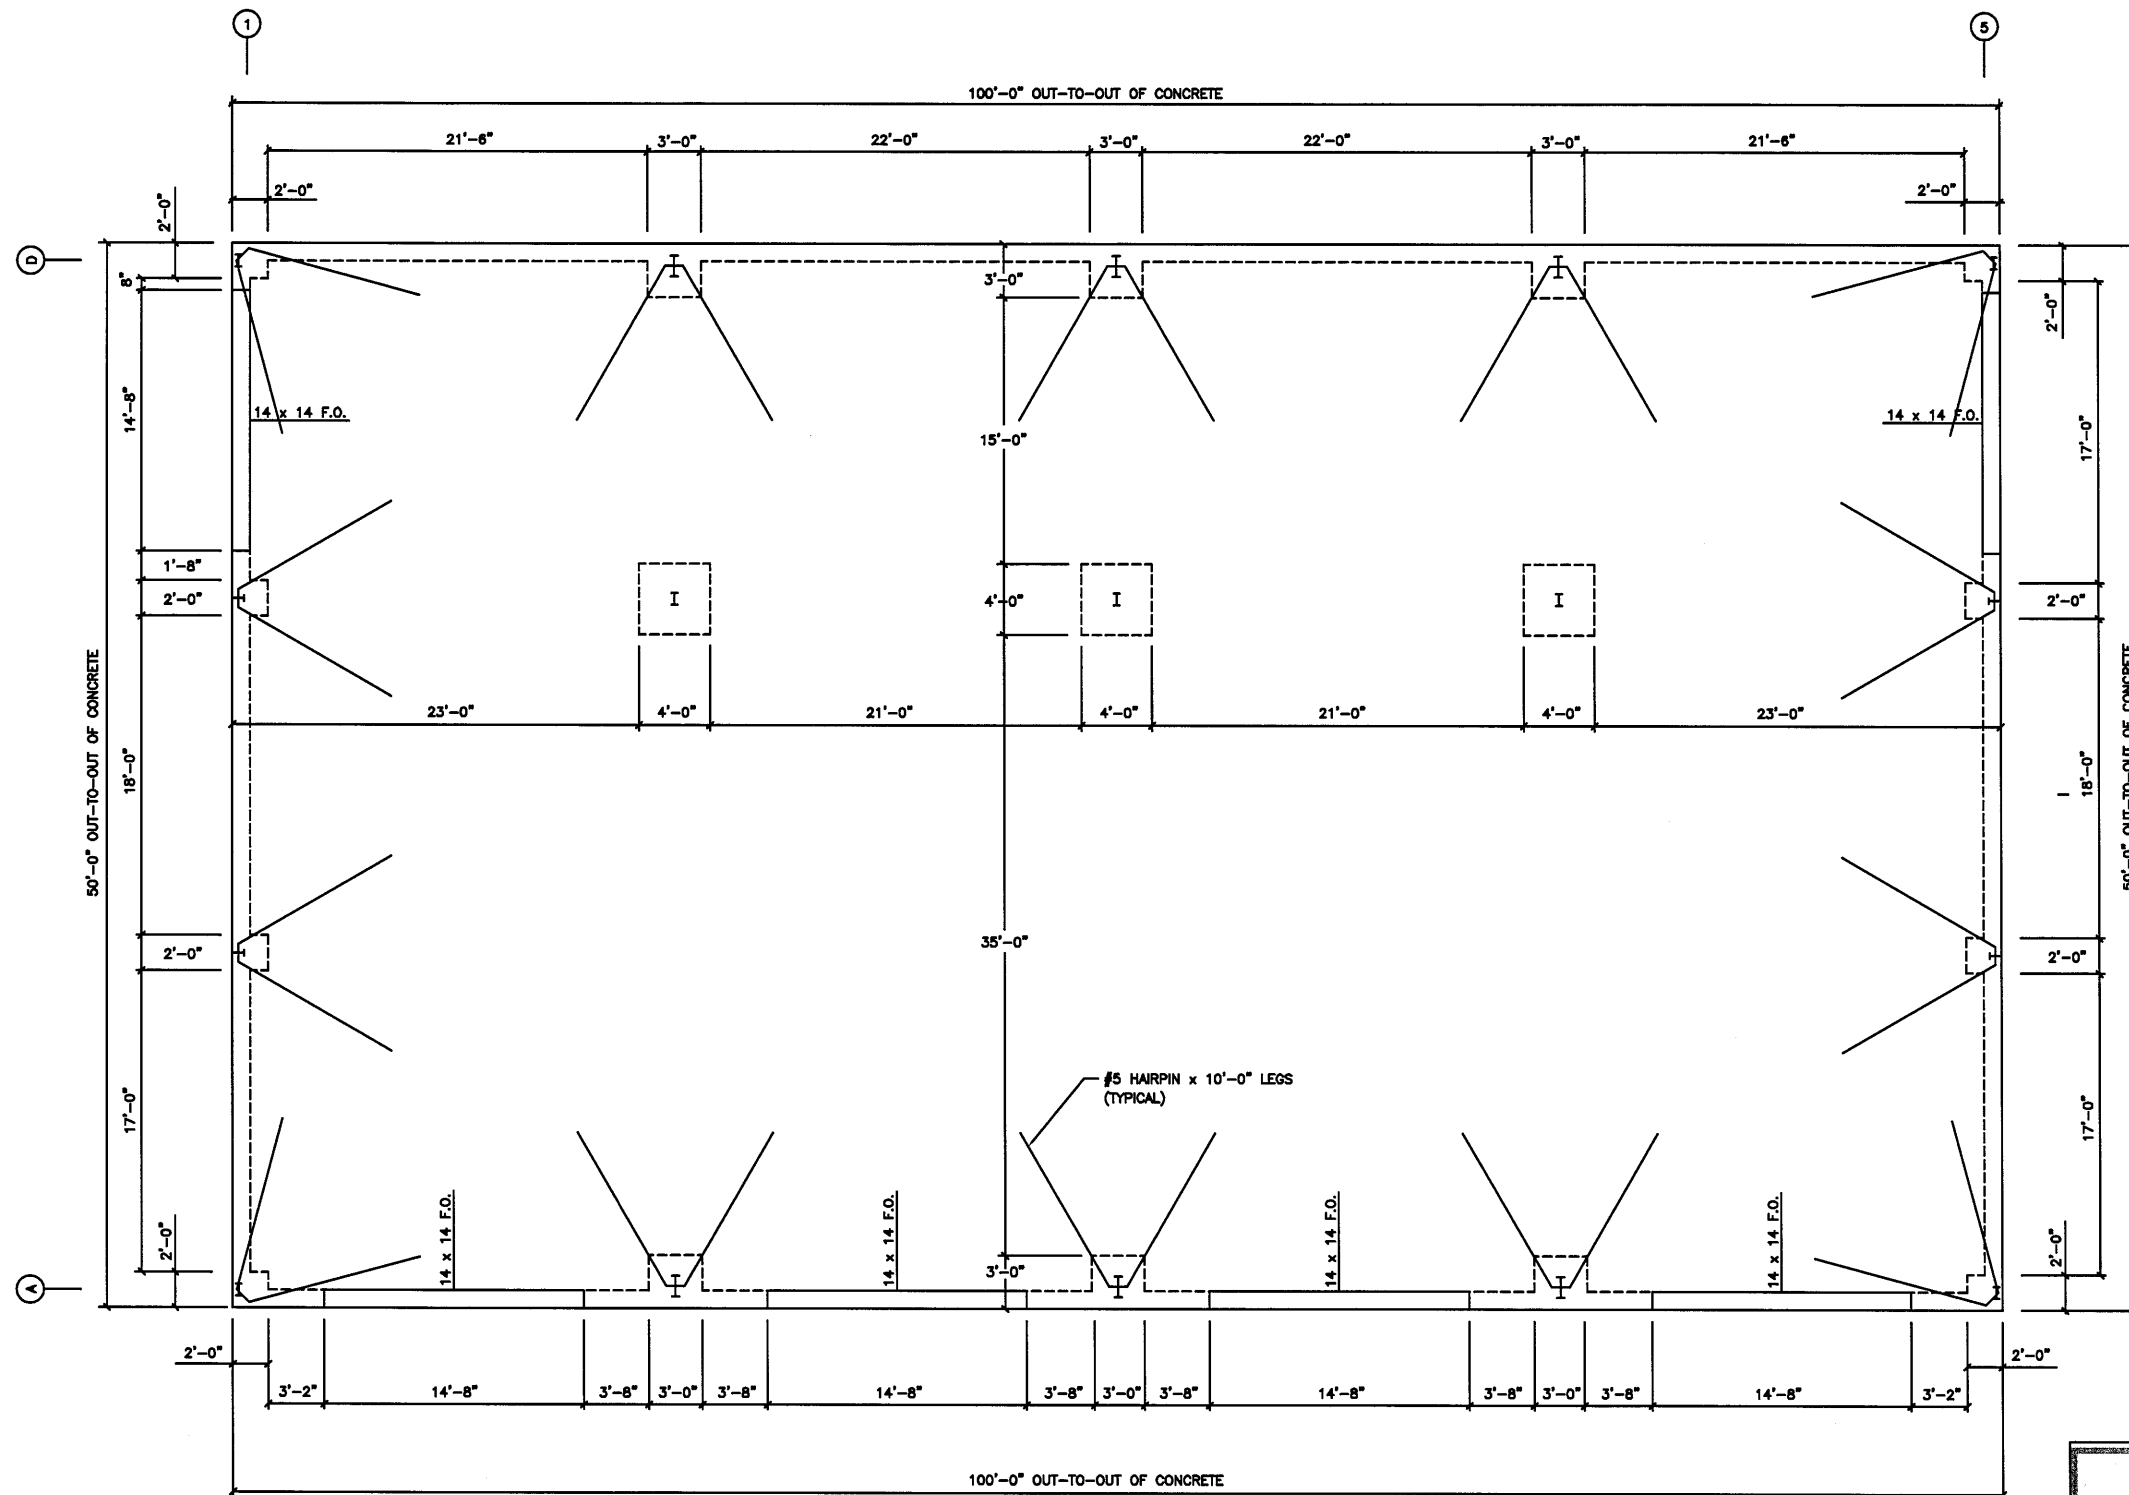

FOUNDATION PLAN
N.T.S.

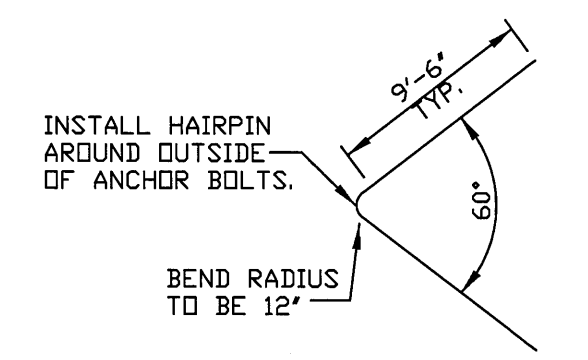

TYPICAL HAIRPIN DETAIL




STEEL BUILDINGS

VALOR STEEL BUILDINGS
590 US HWY 98 - SUITE 3
DAPHNE, AL 36526
LOCAL (251) 379-8042
TOLL FREE (855) 55-VALOR
www.valorsteelbuildings.com

Bldg. Size: 60 x 100 x 16

▲ CABLE BRACING

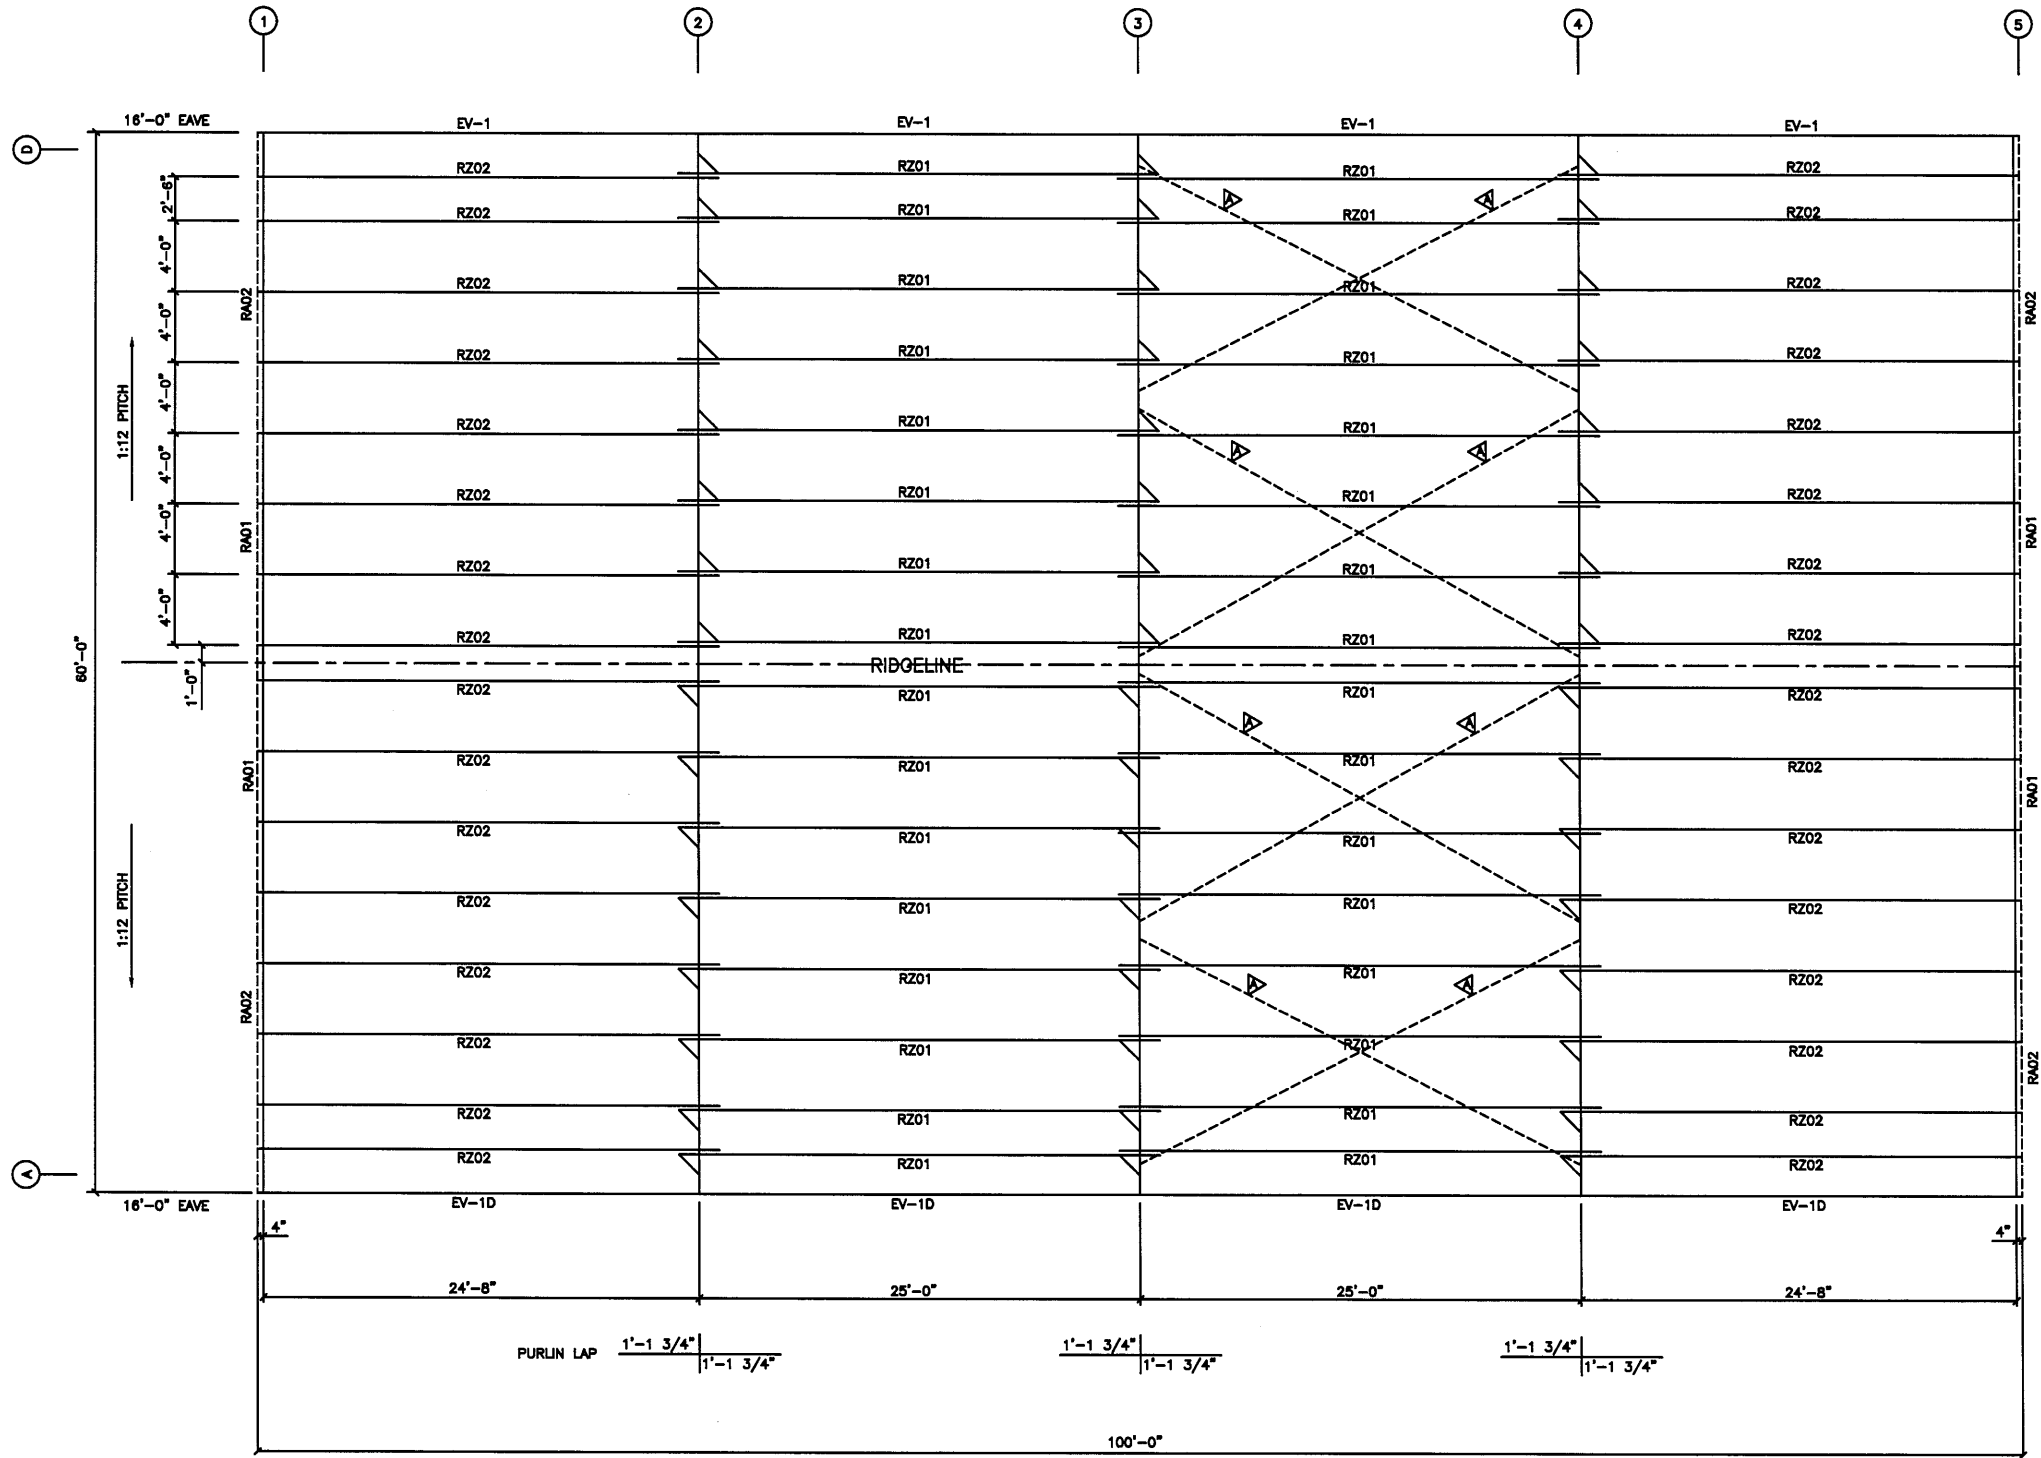


ROOF FRAMING PLAN
N.T.S.




VALOR STEEL BUILDINGS
590 US HWY 98 - SUITE 3
DAPHNE, AL 36526
LOCAL (251) 379-8042
TOLL FREE (855) 55-VALOR
www.valorsteelbuildings.com

Bldg. Size: 60 x 100 x 16


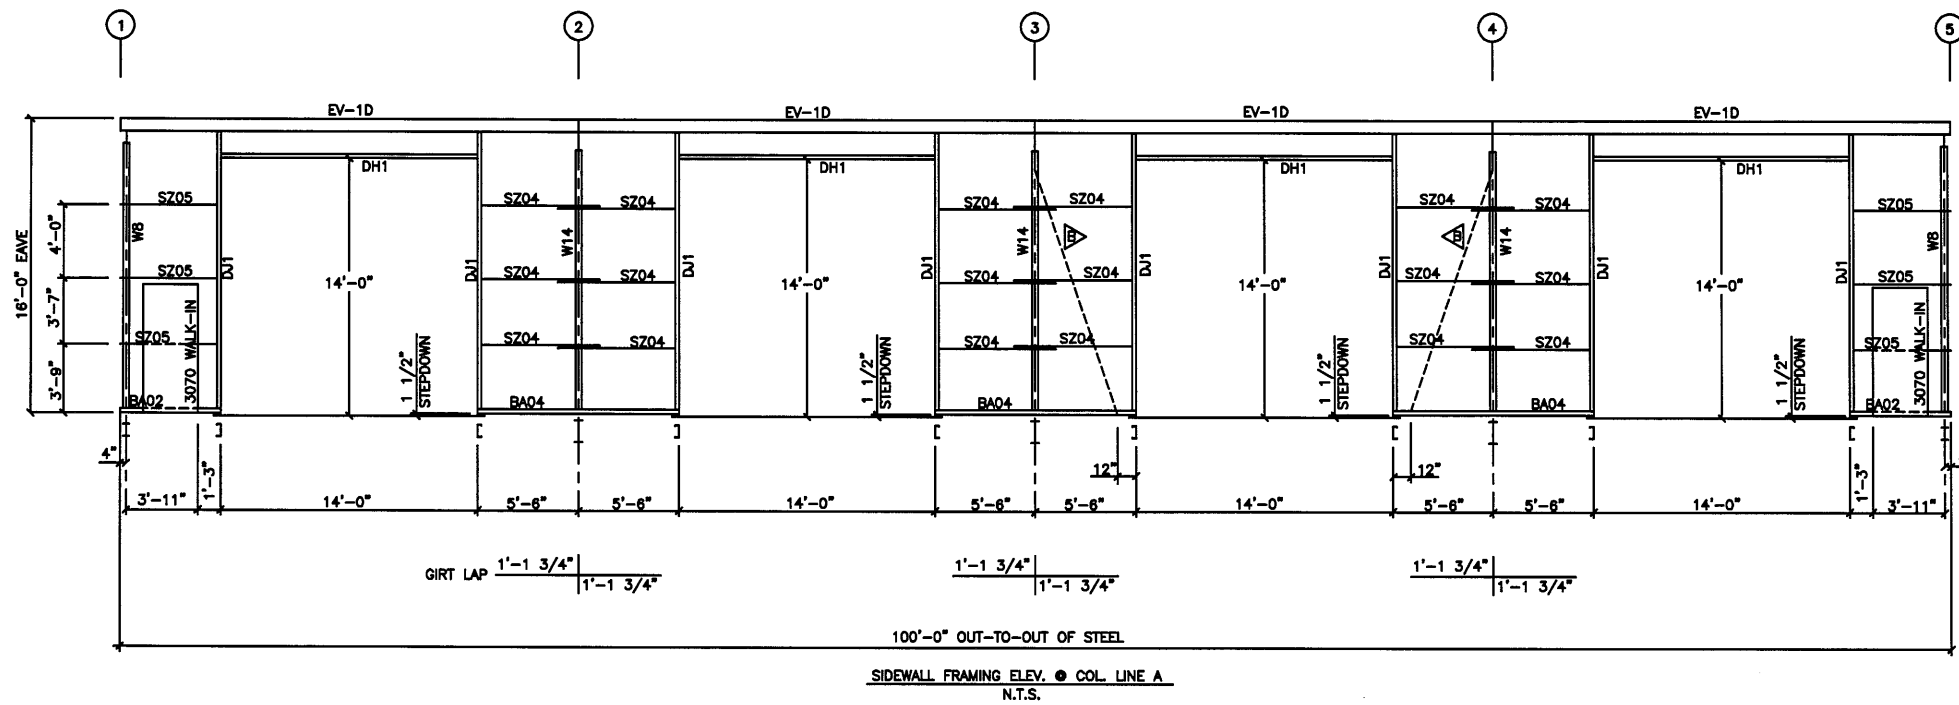


CABLE BRACING

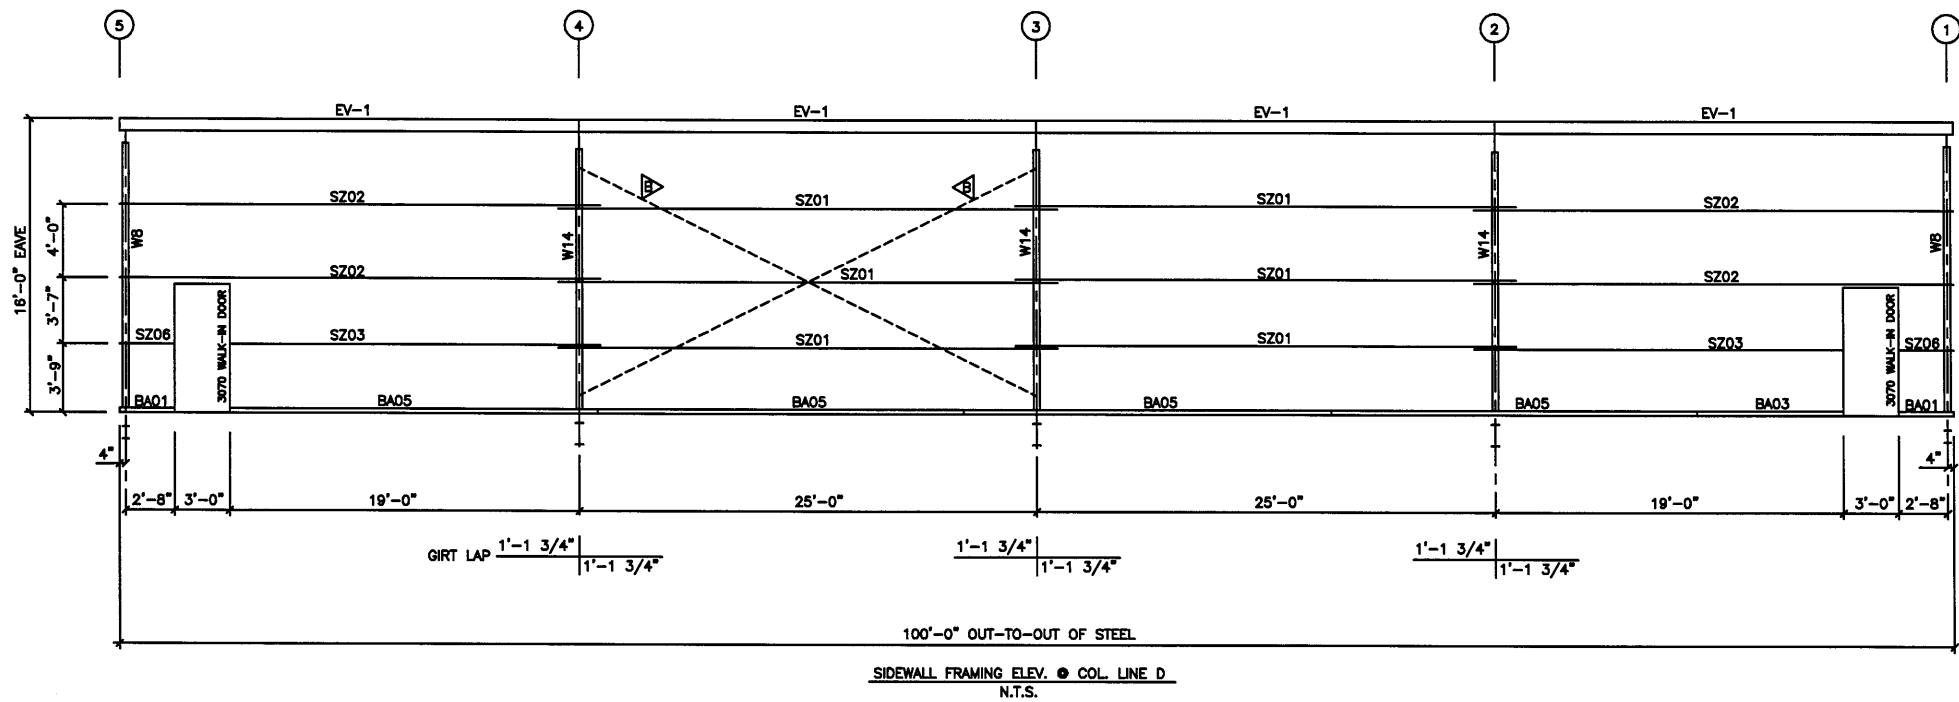


VALOR STEEL BUILDINGS
590 US HWY 98 - SUITE 3
DAPHNE, AL 36526
LOCAL (251) 379-8042
TOLL FREE (855) 55-VALOR
www.valorsteelbuildings.com

Bldg. Size: 60 x 100 x 16

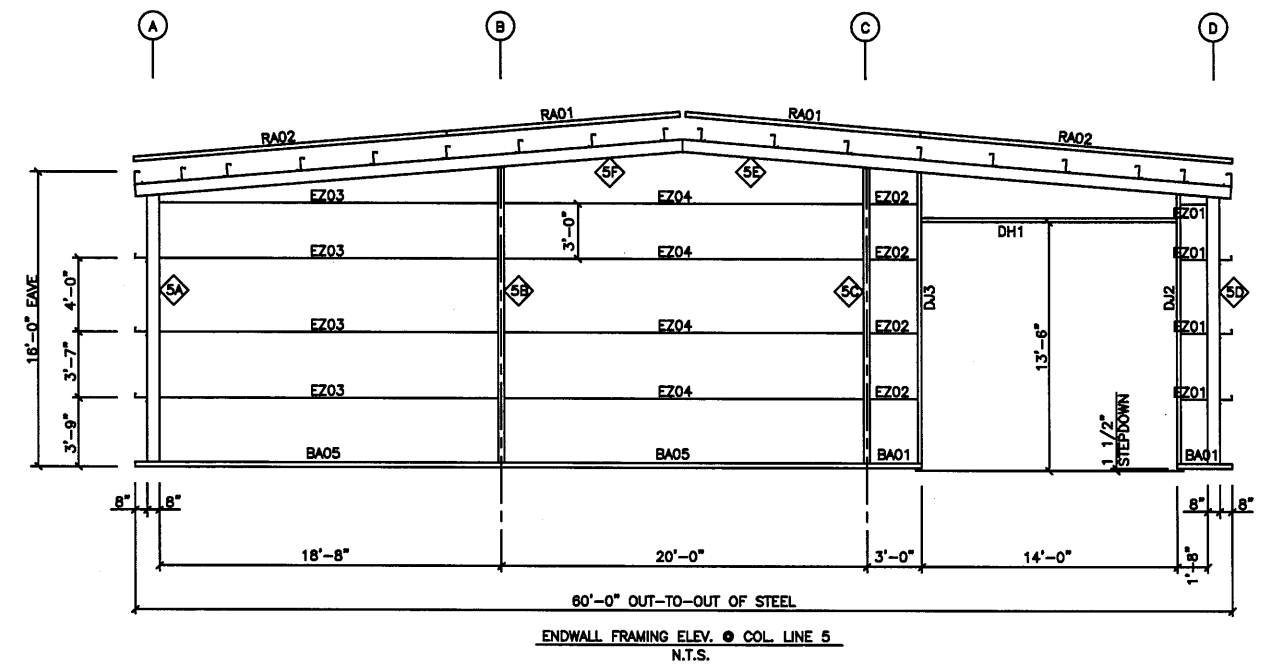
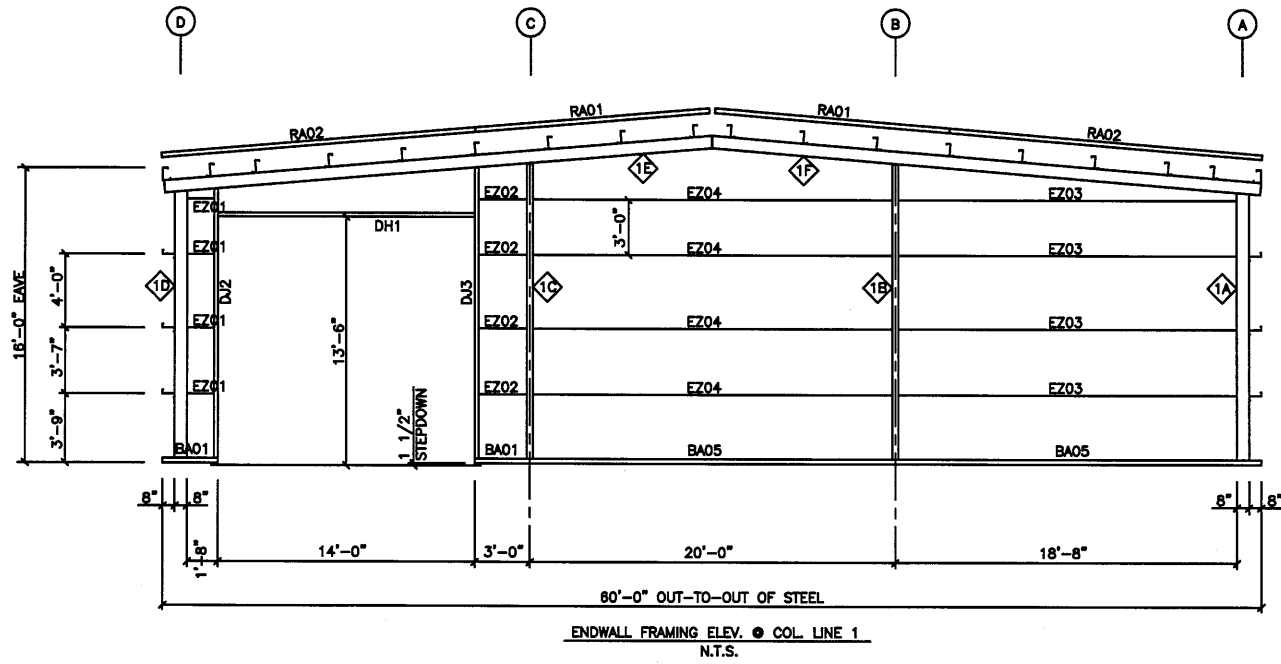


- 1A 1D 5A 5D W8 COLUMN
- 1B 1C 5B 5C W8 COLUMN
- 1E 1F 5E 5F W8 RAFTER
- 2C 3C 4C W8 COLUMN
- 2A 2D 3A 3D 4A 4D W14 COLUMN
- 2D 2E 3D 3E 4D 4E W14 RAFTER

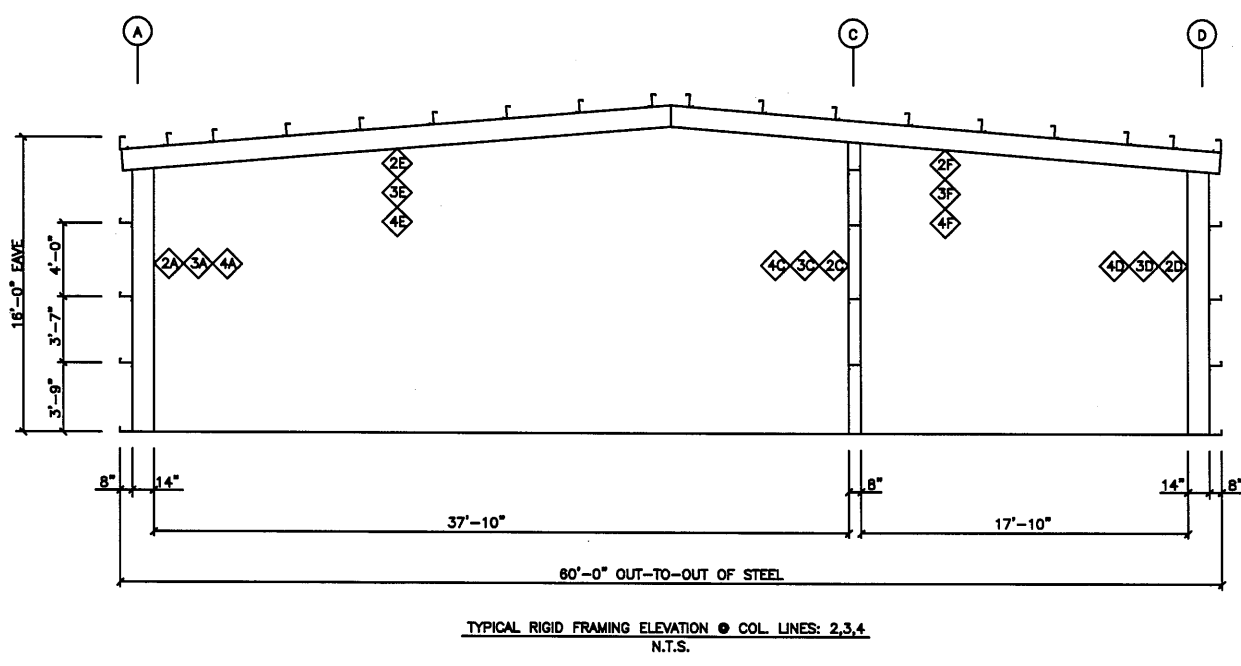


VALOR STEEL BUILDINGS
 590 US HWY 98 - SUITE 3
 DAPHNE, AL 36526
 LOCAL (251) 379-8042
 TOLL FREE (855) 55-VALOR
www.valorsteelbuildings.com

Bldg. Size: 60 x 100 x 16

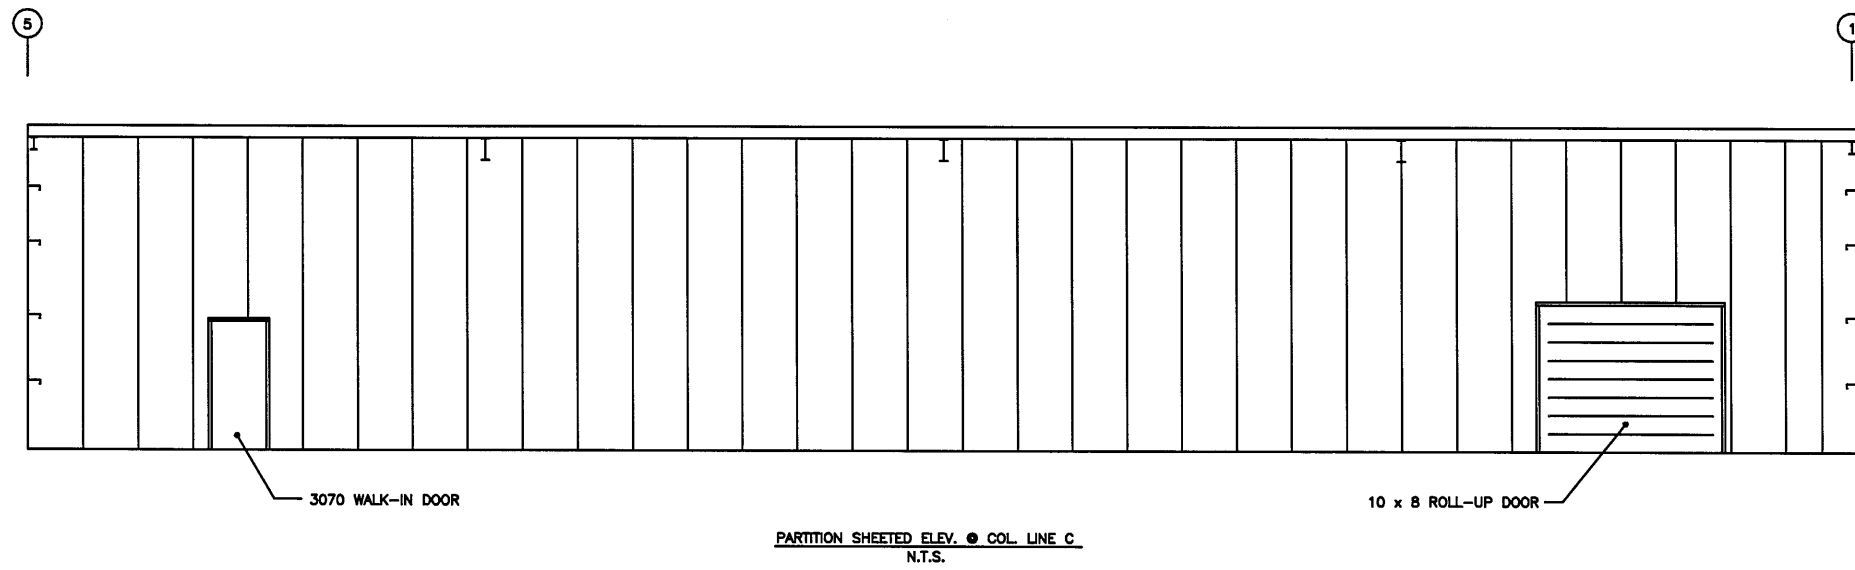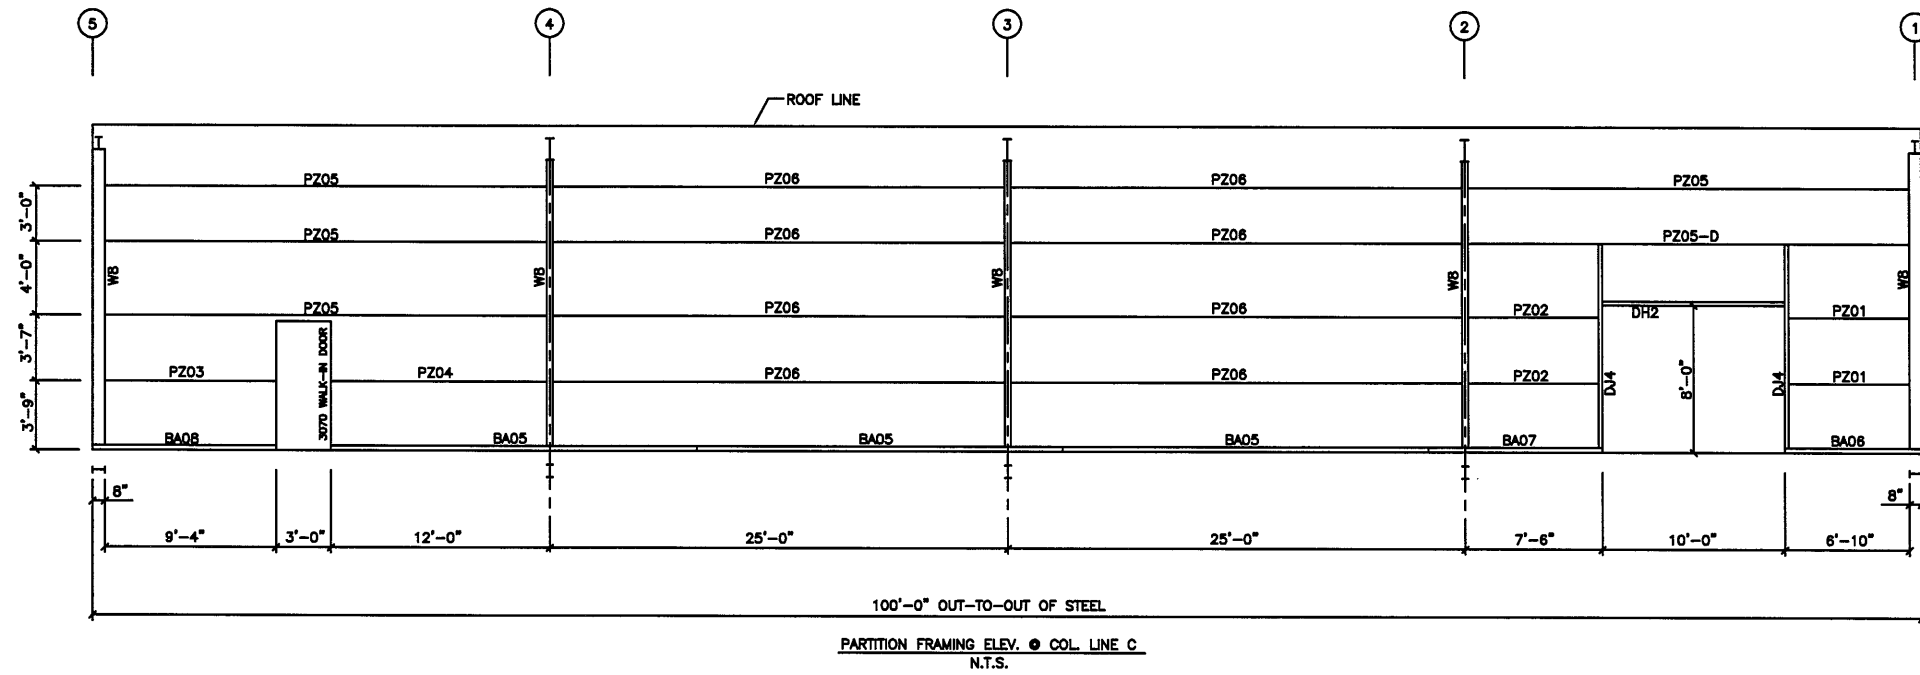

VALOR STEEL BUILDINGS
590 US HWY 98 - SUITE 3
DAPHNE, AL 36526
LOCAL (251) 379-8042
TOLL FREE (855) 55-VALOR
www.valorsteelbuildings.com

Bldg. Size: 60 x 100 x 16

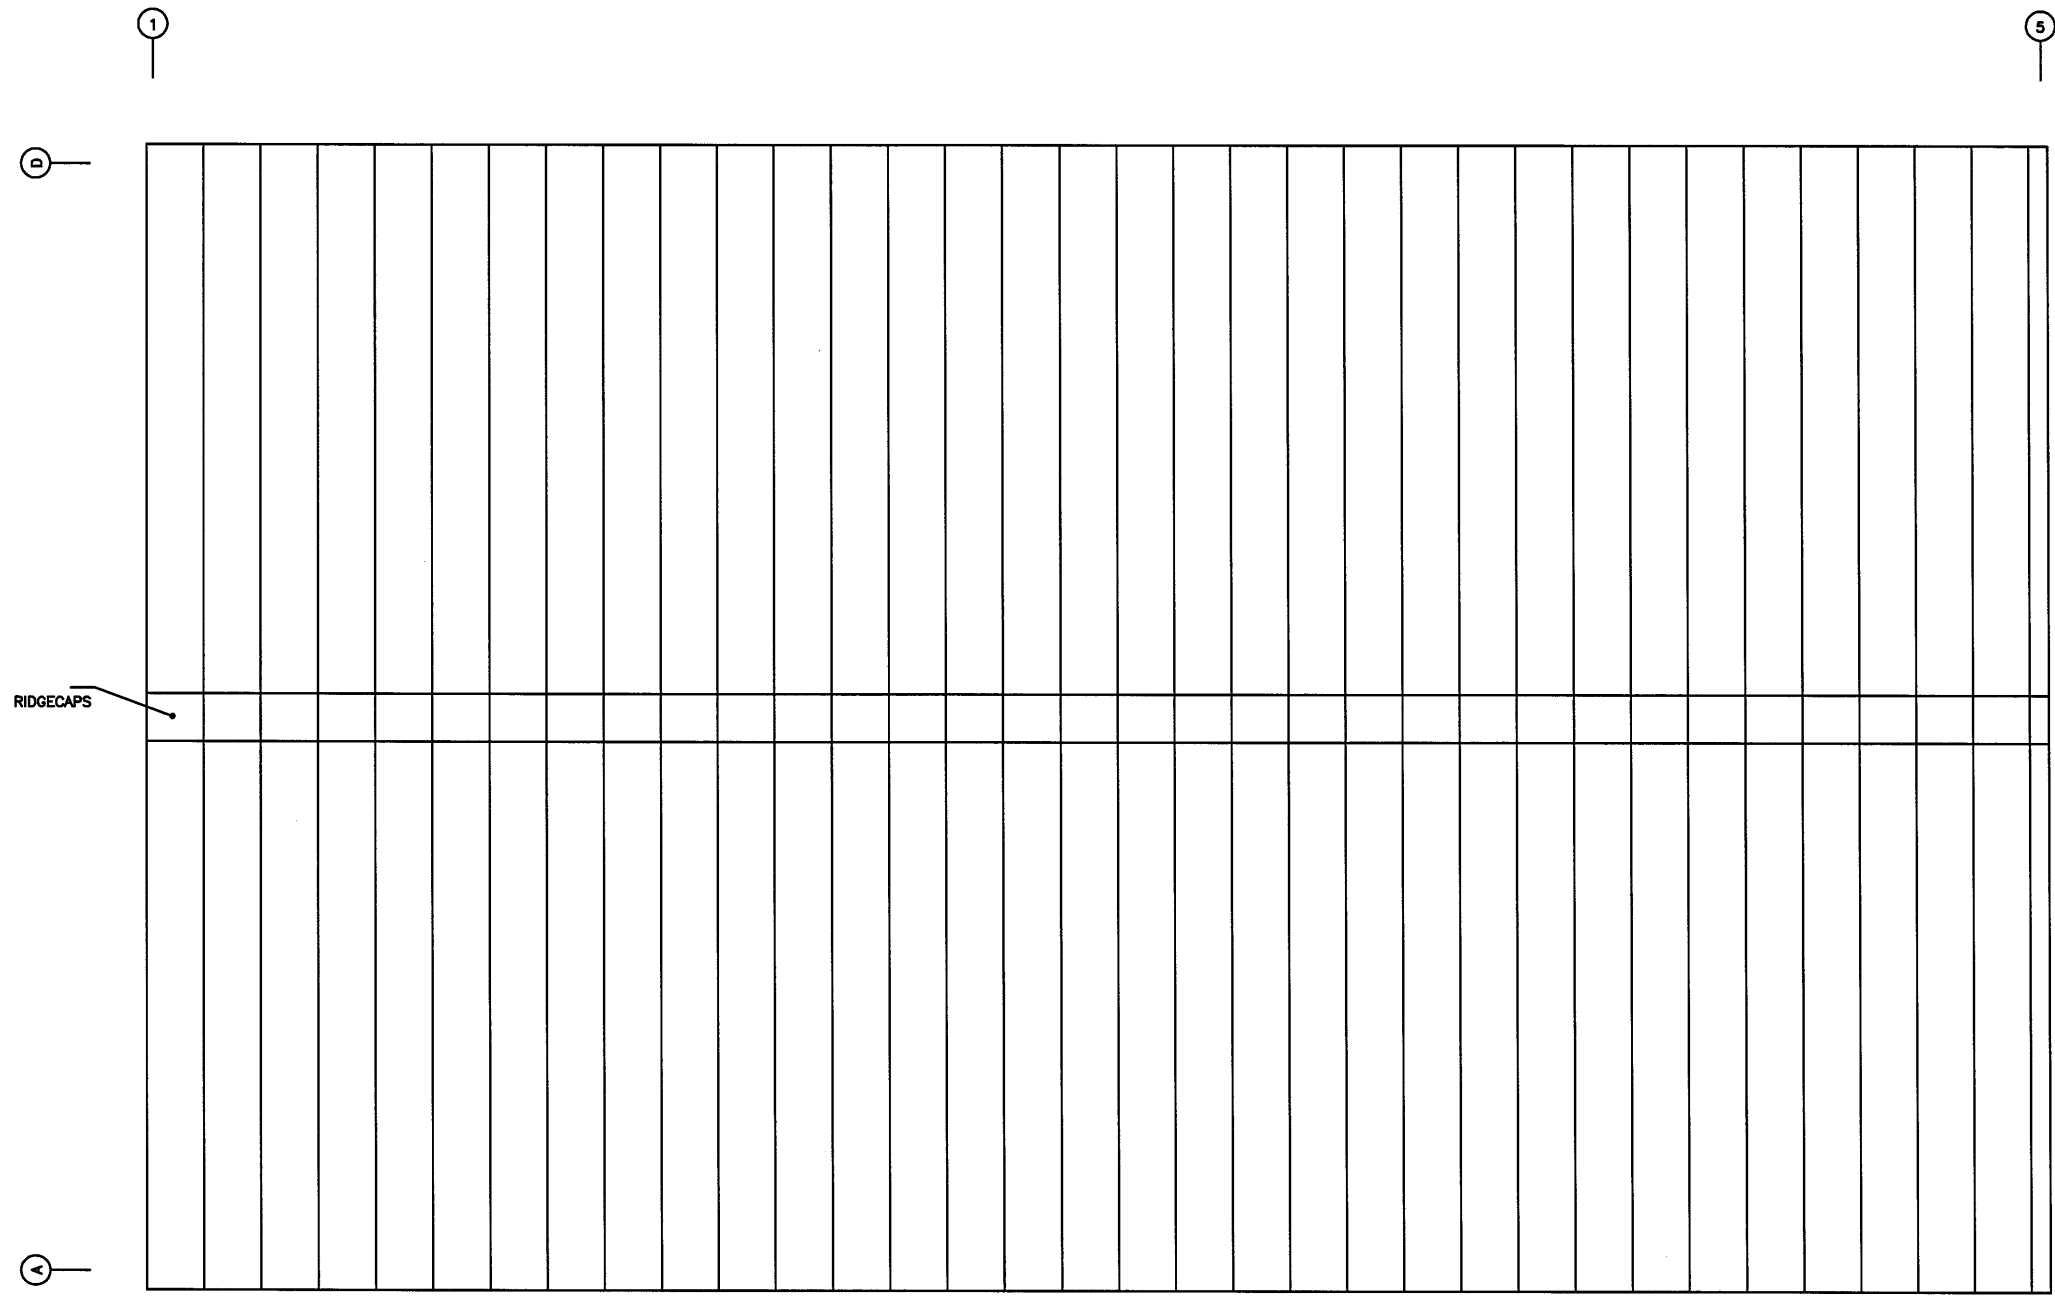

ROOF SHEETING PLAN
N.T.S.




VALOR STEEL BUILDINGS
590 US HWY 98 - SUITE 3
DAPHNE, AL 36526
LOCAL (251) 379-8042
TOLL FREE (855) 55-VALOR
www.valorsteelbuildings.com

Bldg. Size: 60 x 100 x 16

1

5

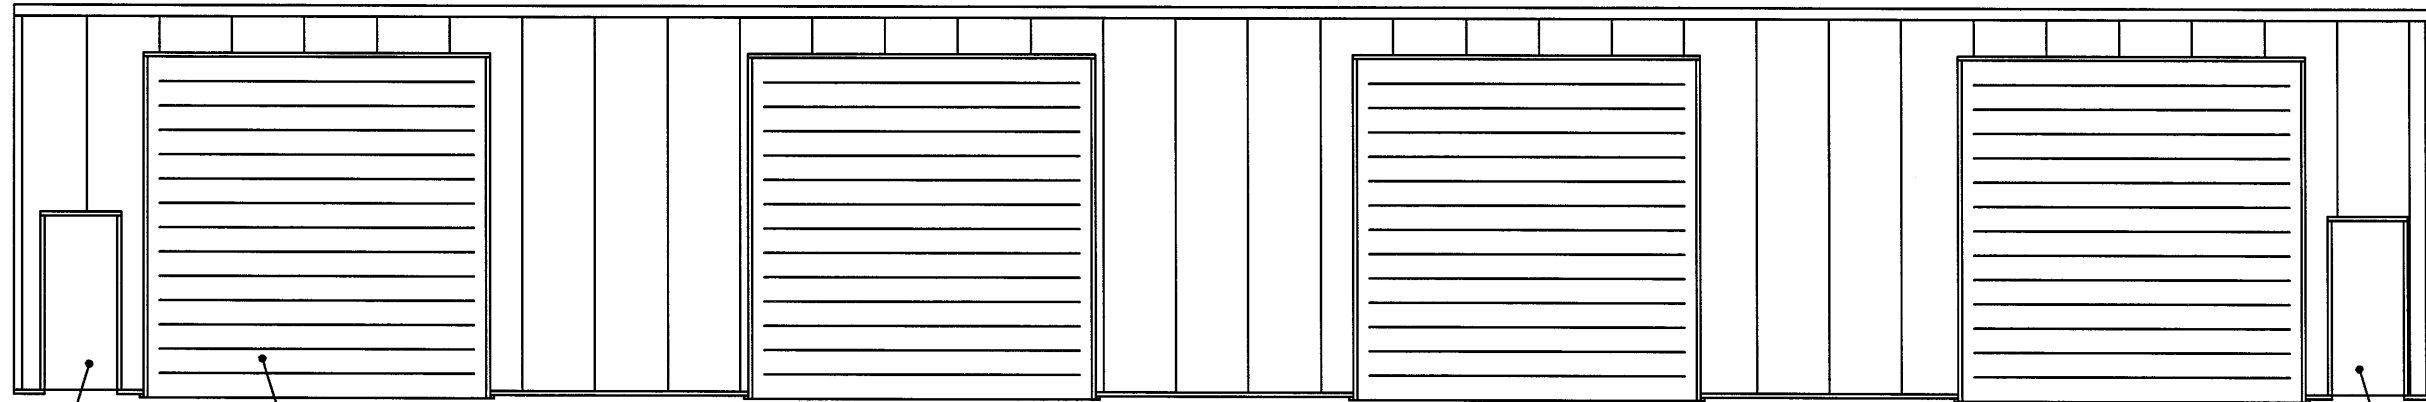

3070 WALK-IN DOOR


14 x 14 ROLL-UP DOOR
(TYPICAL UNLESS NOTED)

3070 WALK-IN DOOR

SIDEWALL FRAMING ELEV. @ COL. LINE A
N.T.S.

5

1

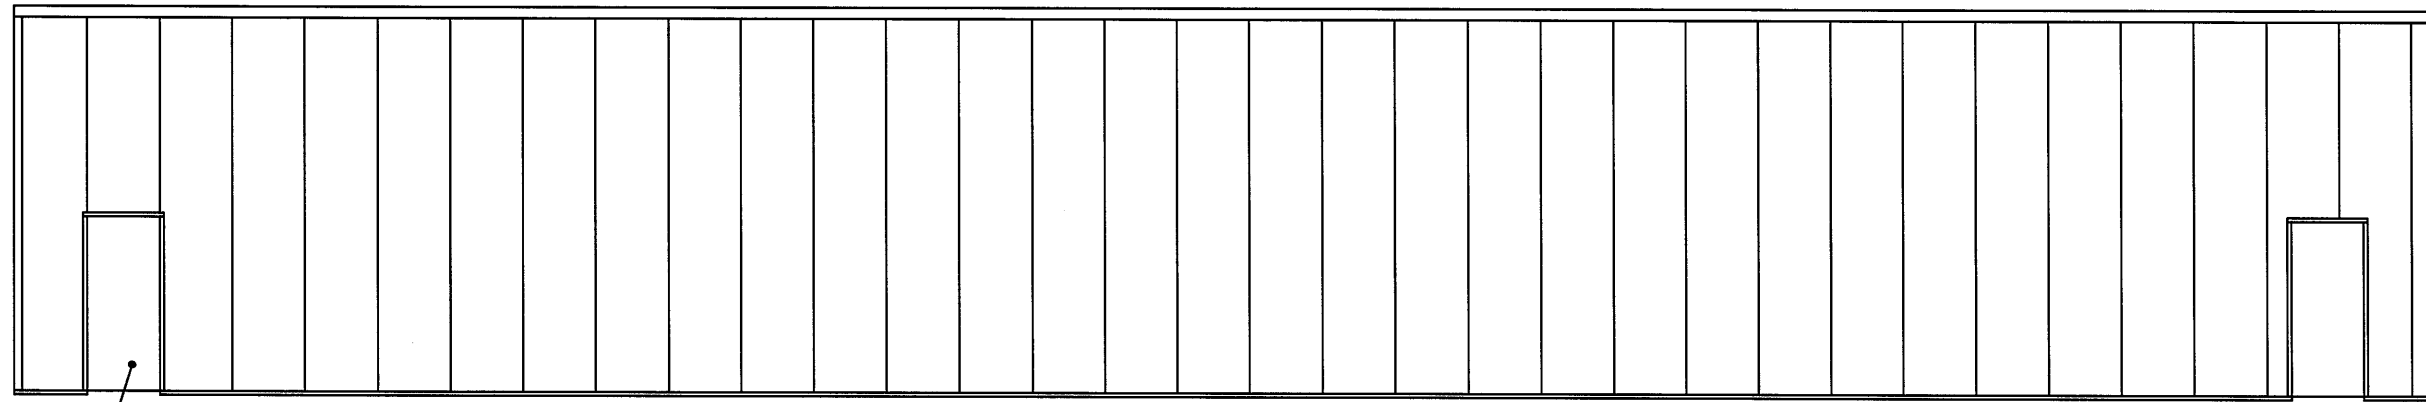

3070 WALK-IN DOOR
(TYPICAL UNLESS NOTED)


SIDEWALL SHEETED ELEV. @ COL. LINE D
N.T.S.



STEEL BUILDINGS


VALOR STEEL BUILDINGS
590 US HWY 98 - SUITE 3
DAPHNE, AL 36526
LOCAL (251) 379-8042
TOLL FREE (855) 55-VALOR
www.valorsteelbuildings.com

Bldg. Size: 60 x 100 x 16

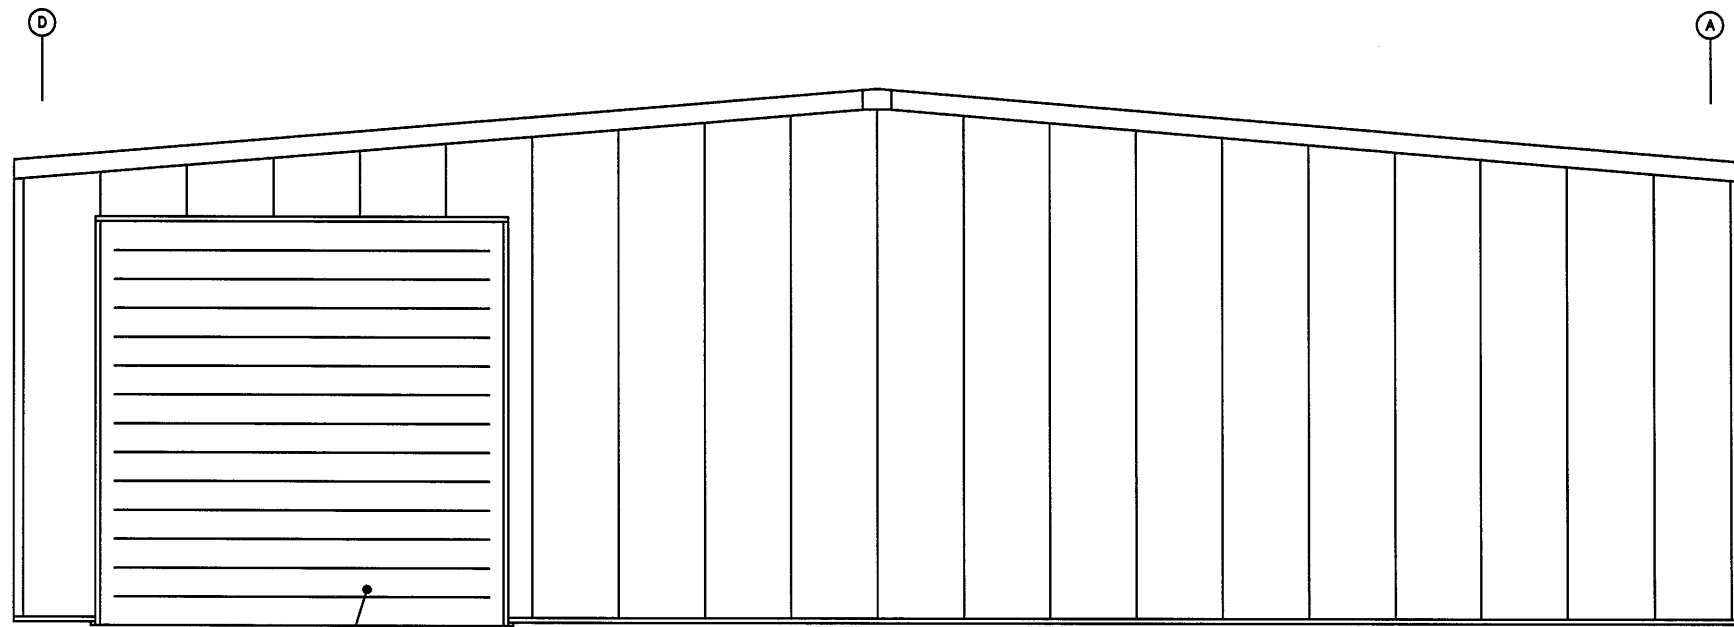

14 x 14 ROLL-UP DOOR

ENDWALL SHEETED ELEV. ● COL. LINE 1
N.T.S.

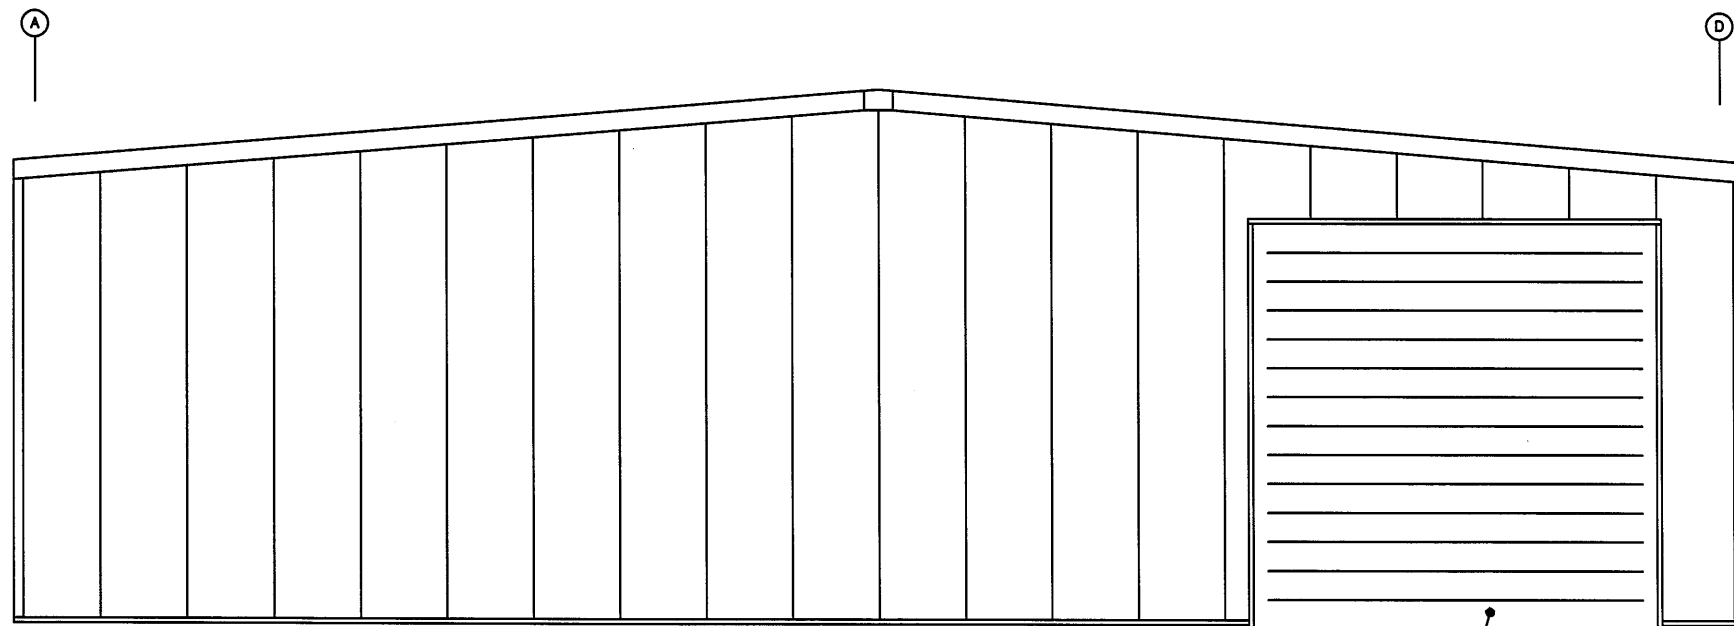

14 x 14 ROLL-UP DOOR

ENDWALL SHEETED ELEV. ● COL. LINE 5
N.T.S.



STEEL BUILDINGS

VALOR STEEL BUILDINGS
590 US HWY 98 - SUITE 3
DAPHNE, AL 36526
LOCAL (251) 379-8042
TOLL FREE (855) 55-VALOR
www.valorsteelbuildings.com

Bldg. Size: 60 x 100 x 16